
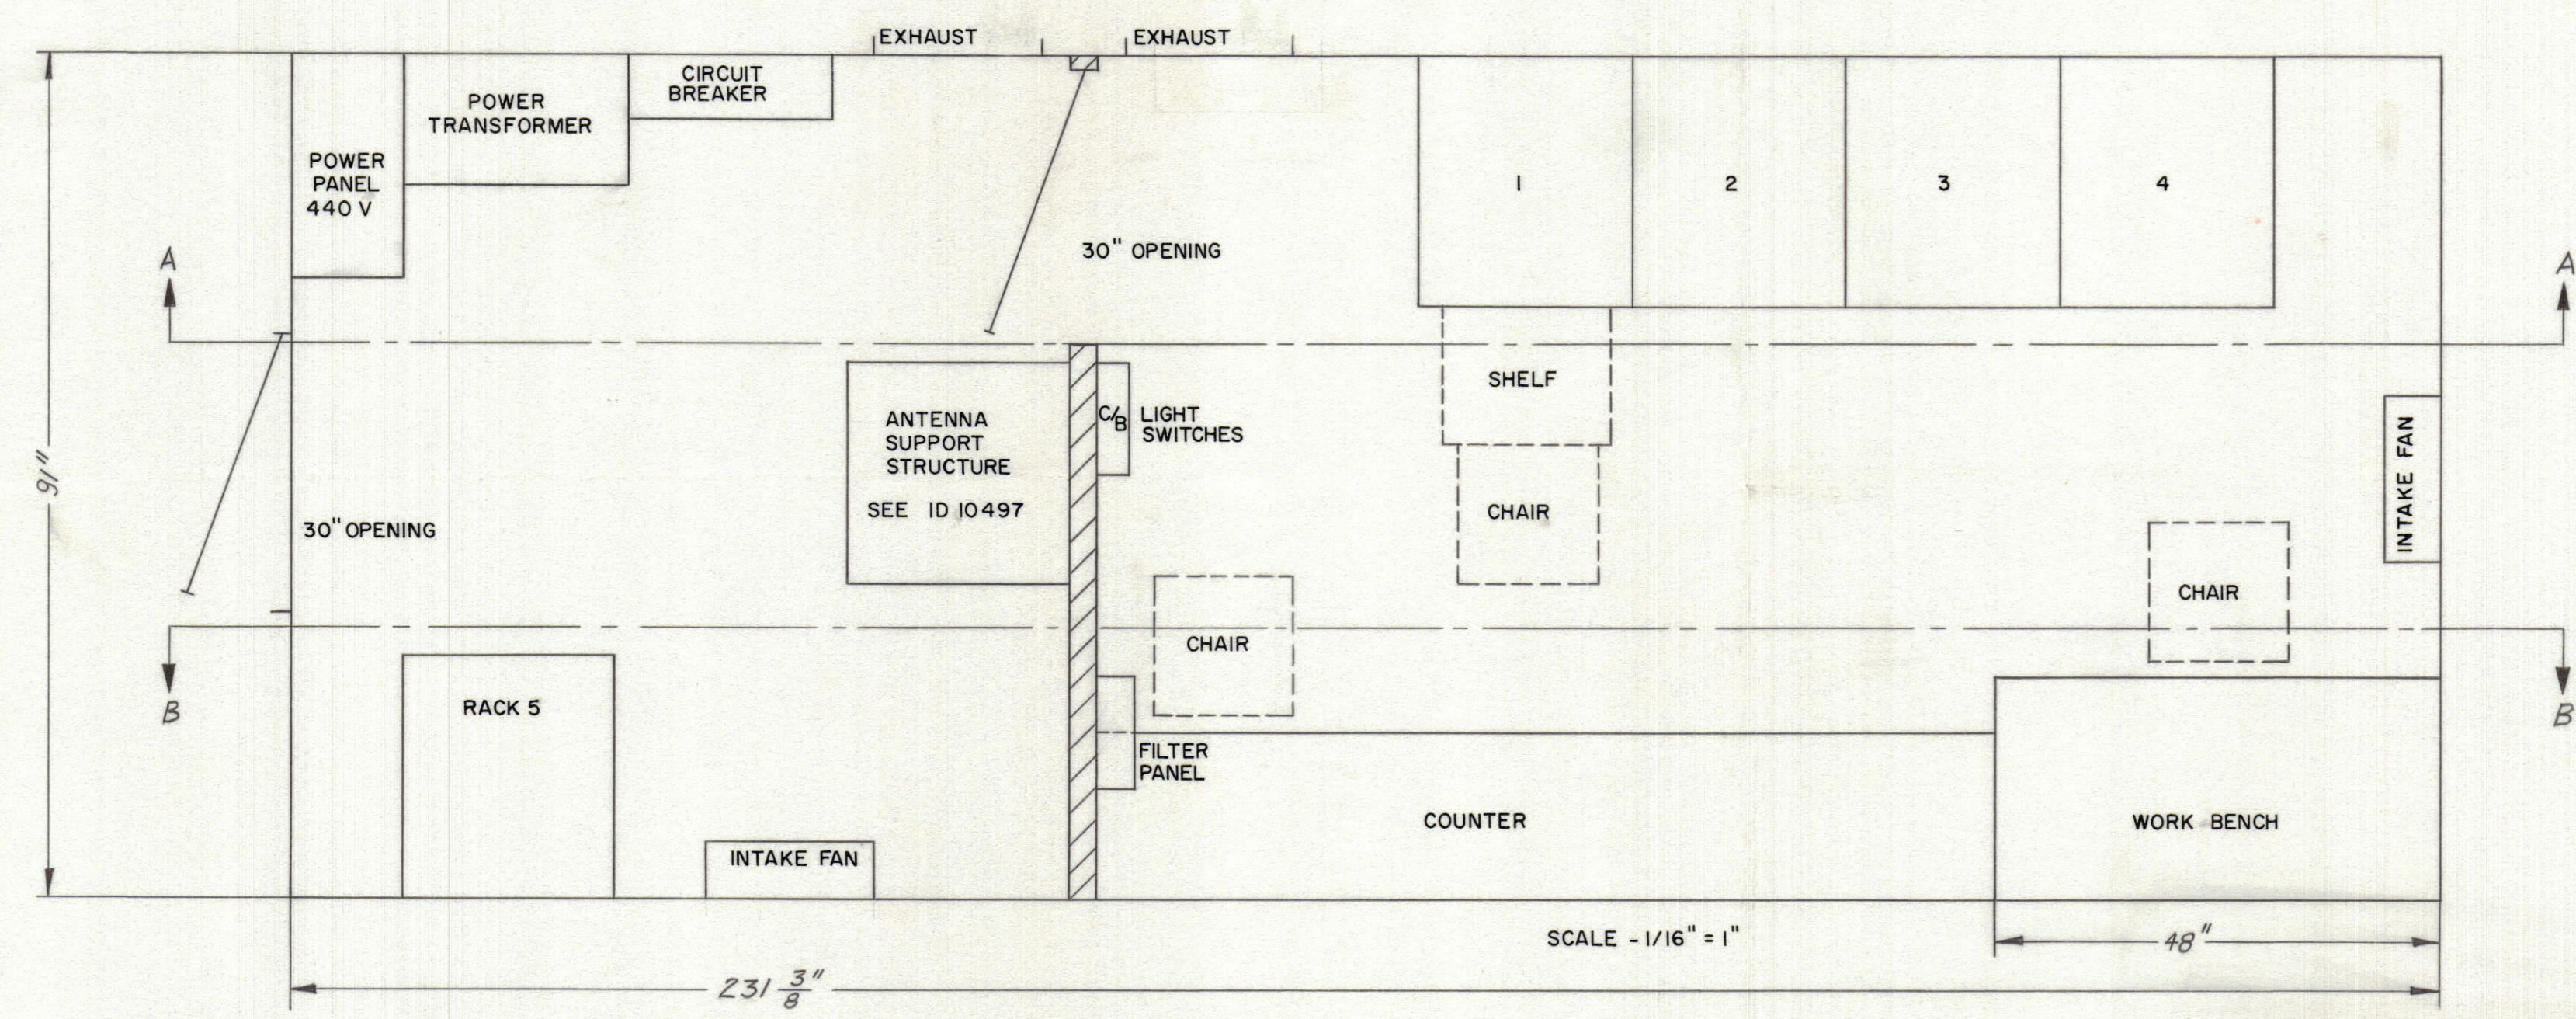



IF IT IS FOUND DESIRABLE TO CHANGE ANY TOLERANCE OR OTHER DETAIL SPECIFIED ON THIS DRAWING NOTIFY THE PURCHASER PROMPTLY.  
 DIMENSIONS IN INCHES UNLESS OTHERWISE SPECIFIED  
 MAXIMUM ALLOWABLE TOLERANCES HAVE BEEN DETERMINED AND DEVIATIONS WILL BE CAUSE FOR REJECTION. REMOVE ALL BURRS AND SHARP EDGES.

ISSUE	ITEM	CHANGED FROM	DATE	CN. NO.	DRAFTS	CHECKER	ENG. APP.
-------	------	--------------	------	---------	--------	---------	-----------

REQ.	ITEM	PART NO.	DESCRIPTION	SYMBOL
------	------	----------	-------------	--------

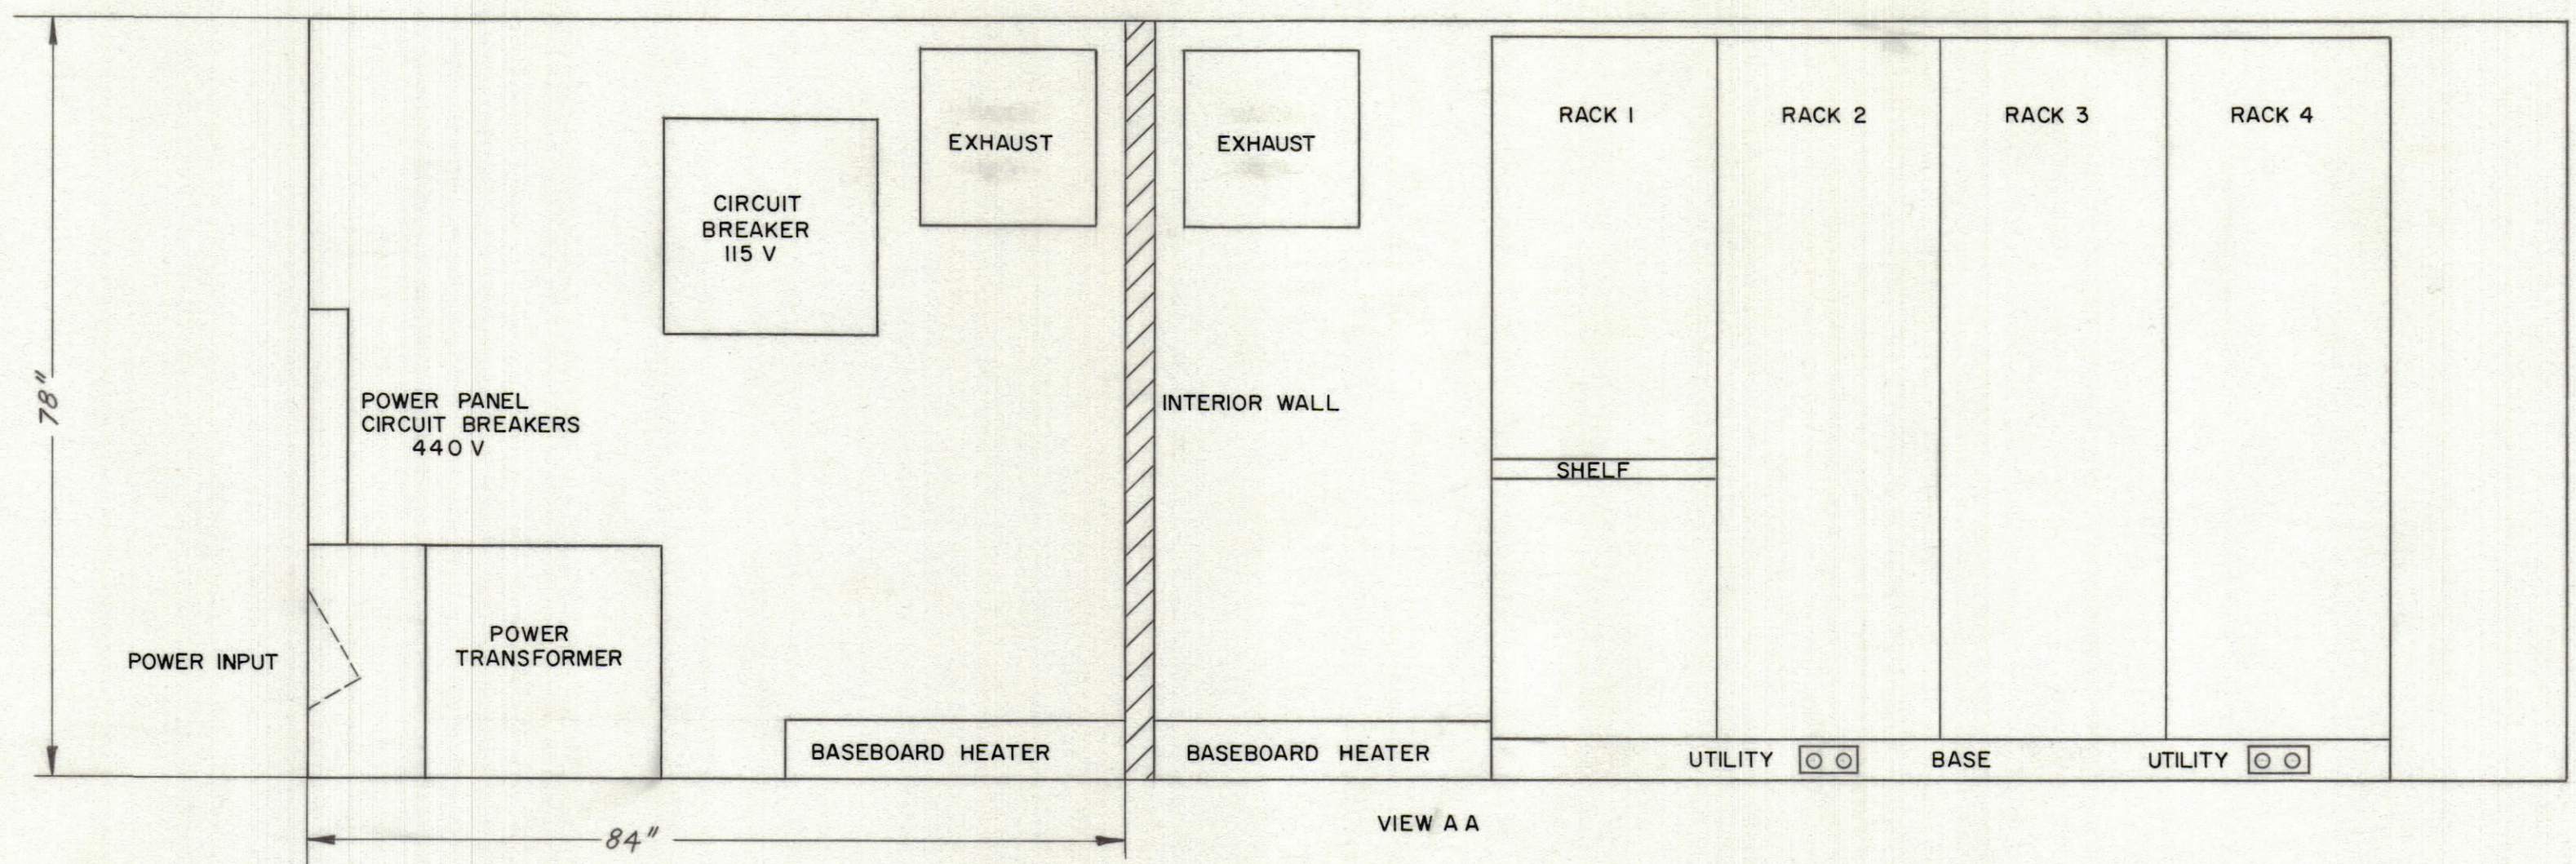

OVERHEAD CABINETS TO BE 12" DEEP  
 COUNTER TO BE 18" DEEP  
 WORKBENCH TO BE 24" DEEP

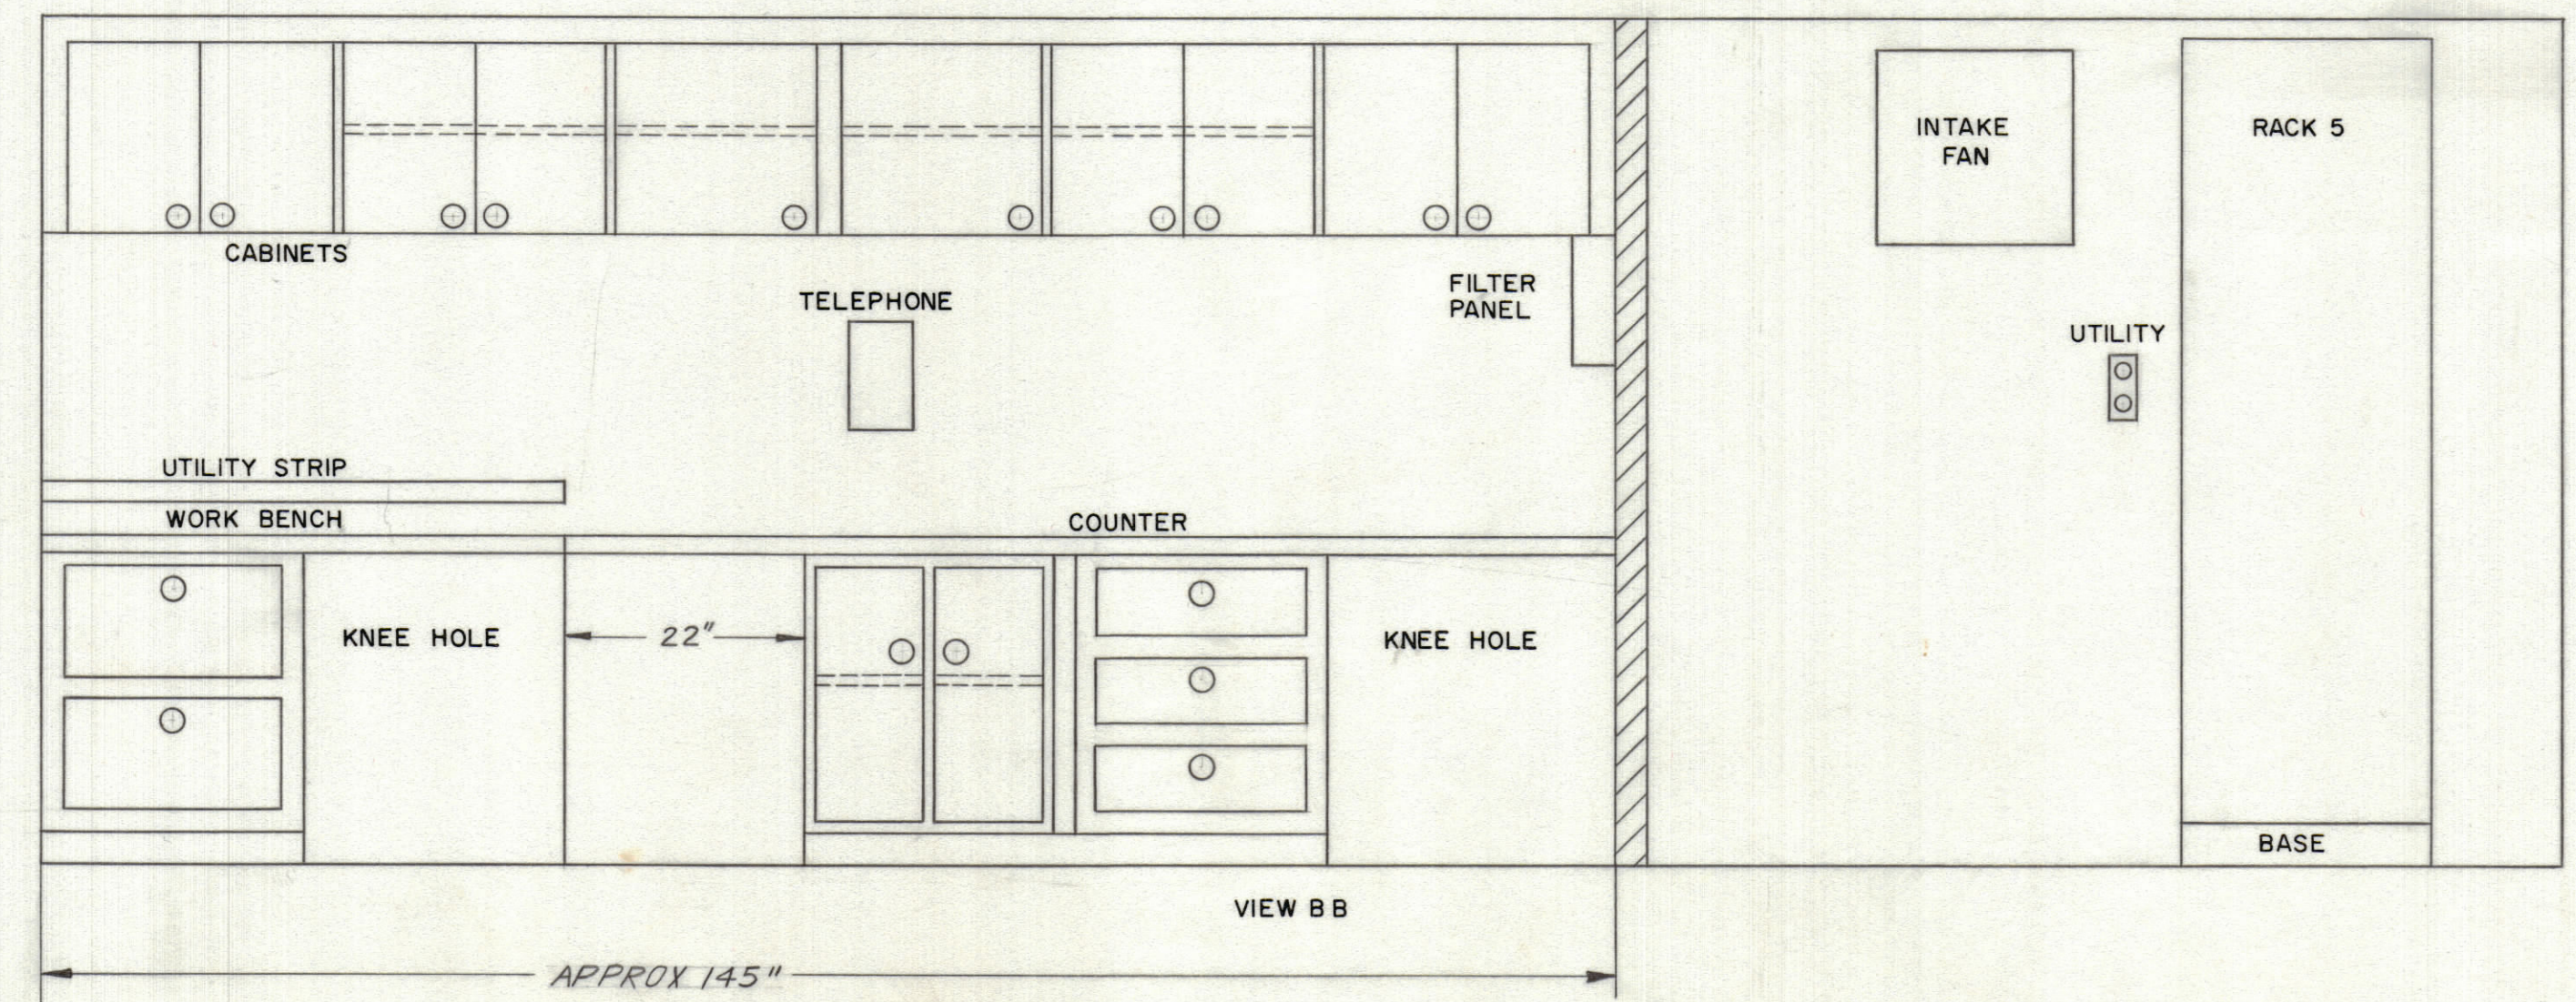

TOLERANCES

ALL OTHERS	DEC. DIM. ±	FRAC. DIM. ±	ANGULAR DIM. ±
------------	-------------	--------------	----------------

SCALE:

DRILL, PUNCH, COMMERCIAL STOCK SIZES AND MANUFACTURERS TOLERANCES ARE NOT INCLUDED.

CASH - 1	029/65	24-9-1965
MODEL	PROJECT NO.	DATE

**TMC (Canada) LIMITED**  
 OTTAWA ONTARIO

**FLOOR PLAN AND EQUIPMENT LAYOUT**

STOCK SIZE	
MATERIAL	WEIGHT PER PC
TYPE & TEMPER	
HEAT TREAT. SPEC.	
FINISH & SPEC. NO.	

DRAWN: HUS  
 CHECKED: RPD  
 ELEC. DES. APP: RPD  
 MECH. DES. APP: RPD  
 FINAL APPROVAL: RPD

ID 10 494