



IF IT IS FOUND DESIRABLE TO CHANGE ANY TOLERANCE OR OTHER DETAIL SPECIFIED ON THIS DRAWING NOTIFY THE PURCHASER PROMPTLY.

MAXIMUM ALLOWABLE TOLERANCES HAVE BEEN DETERMINED AND DEVIATIONS WILL BE CAUSE FOR REJECTION. REMOVE ALL BURRS AND SHARP EDGES.

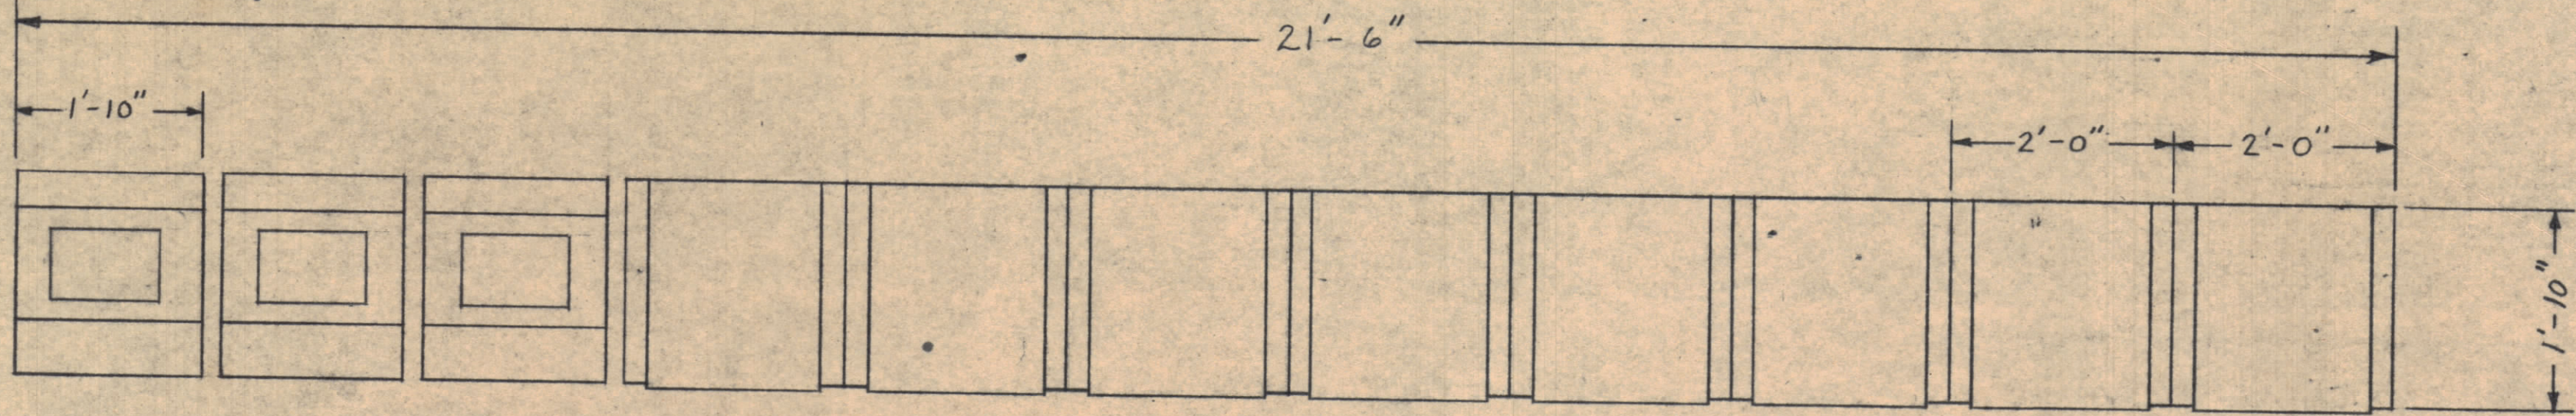

FLOOR PLAN
TOP VIEW

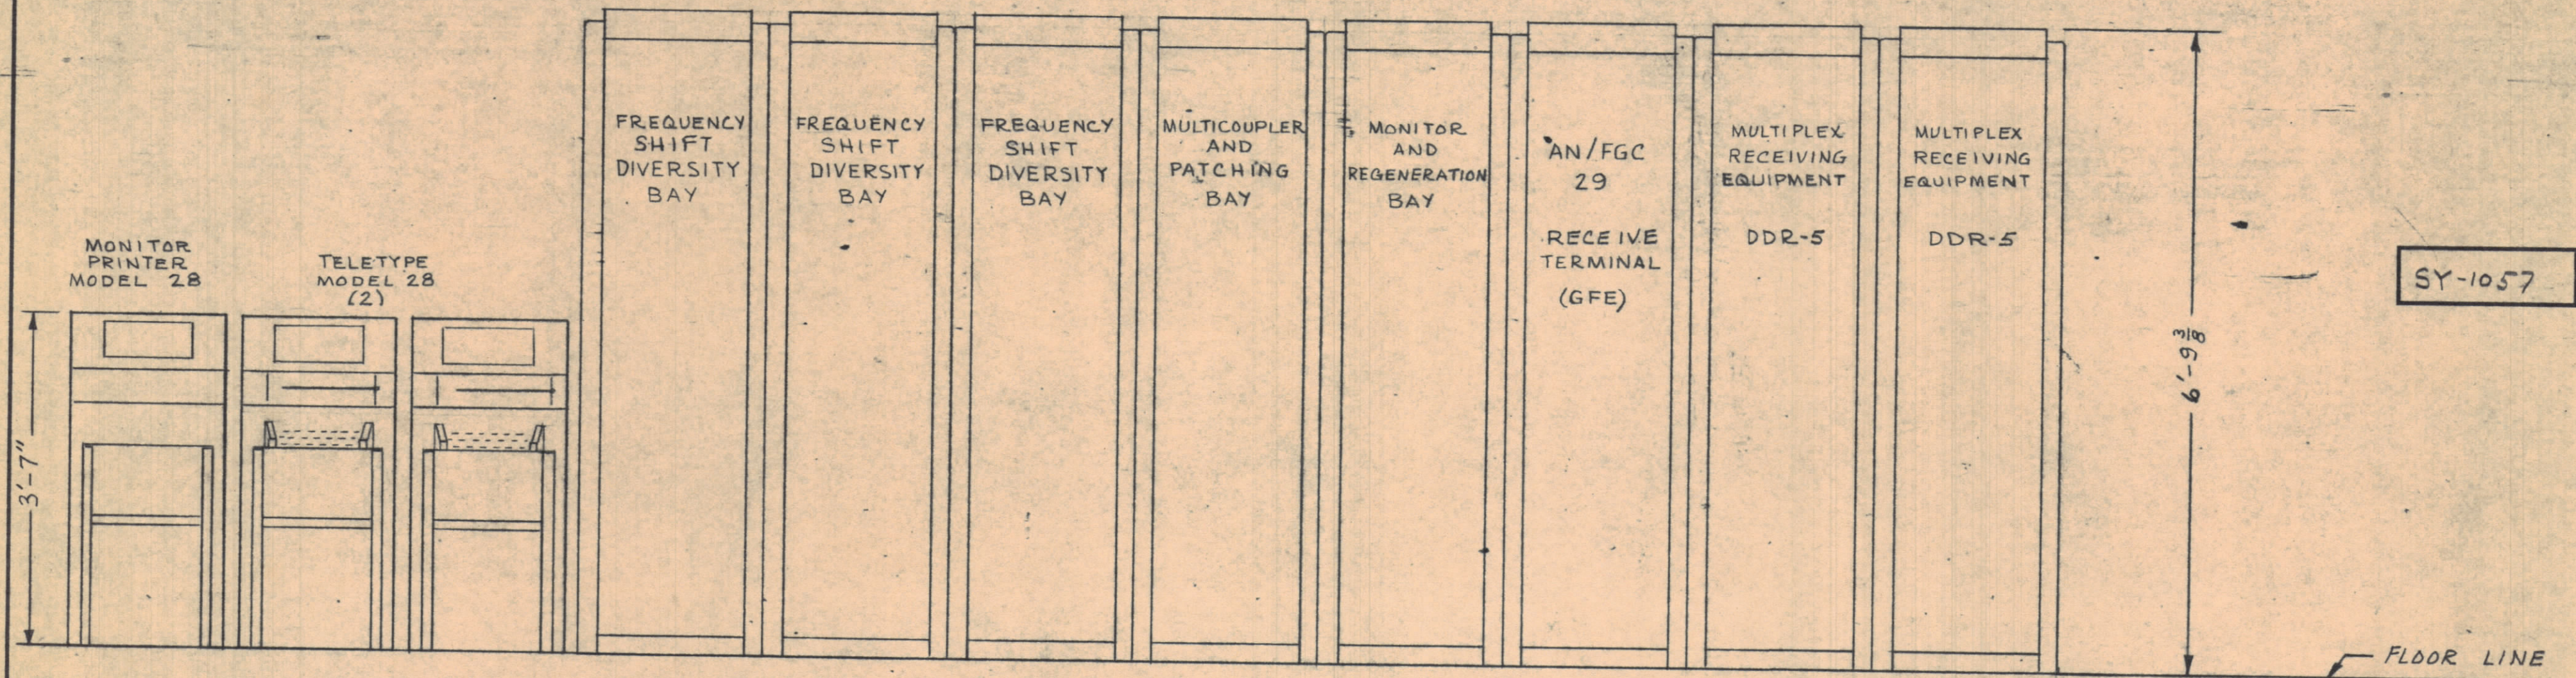

FRONT VIEW

SY-1057

AUG 7 1962
Orig in Arizona

QR-3241

| ISSUE | ITEM | CHANGED FROM | DATE | CH. NO. | DRAFTS | CHECKER | ENG. APP. |
|------------|---|---|------|---------|--------|---------|-----------|
| TOLERANCES | | SCALE: 1/16" = 1" | | | | | |
| ALL OTHERS | DEC. DIM. ± FRAC. DIM. ± ANGULAR DIM. ± | DRILL, PUNCH, COMMERCIAL STOCK SIZES AND MANUFACTURERS TOLERANCES ARE NOT INCLUDED. | | | | | |

| REQ. PER UNIT | MODEL | PROJECT NO. | ASSY. NO. | DATE |
|---------------|-------|-------------|-----------|------|
| | | | | |

| REQ. ITEM | PART NO. | DESCRIPTION | SYMBOL |
|--------------------|----------|--|---------------------------------|
| | | THE TECHNICAL MATERIEL CORP. MAMARONECK, NEW YORK | |
| STOCK SIZE | | DIMENSIONAL OUTLINE | |
| MATERIAL | | QUITO RECEIVING STATION | |
| WEIGHT PER PC. | | MJT 4-18-60 | |
| TYPE & TEMPER | | DRAWN | ELEC. DES. APP. MECH. DES. APP. |
| HEAT TREAT. SPEC. | | CHECKED | FINAL APPROVAL |
| FINISH & SPEC. NO. | | | SY-1057 |