

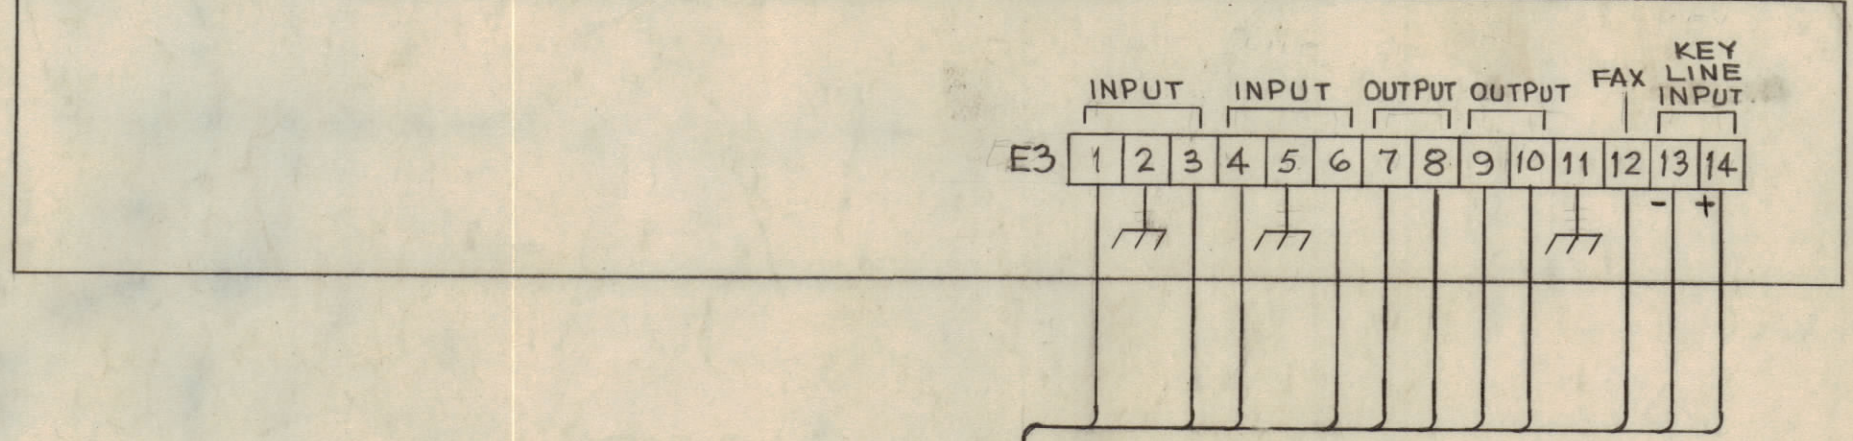


AN/FRT-39'-40'-62 TRANSMITTER

TIS-3 (TH-39A/UGT)

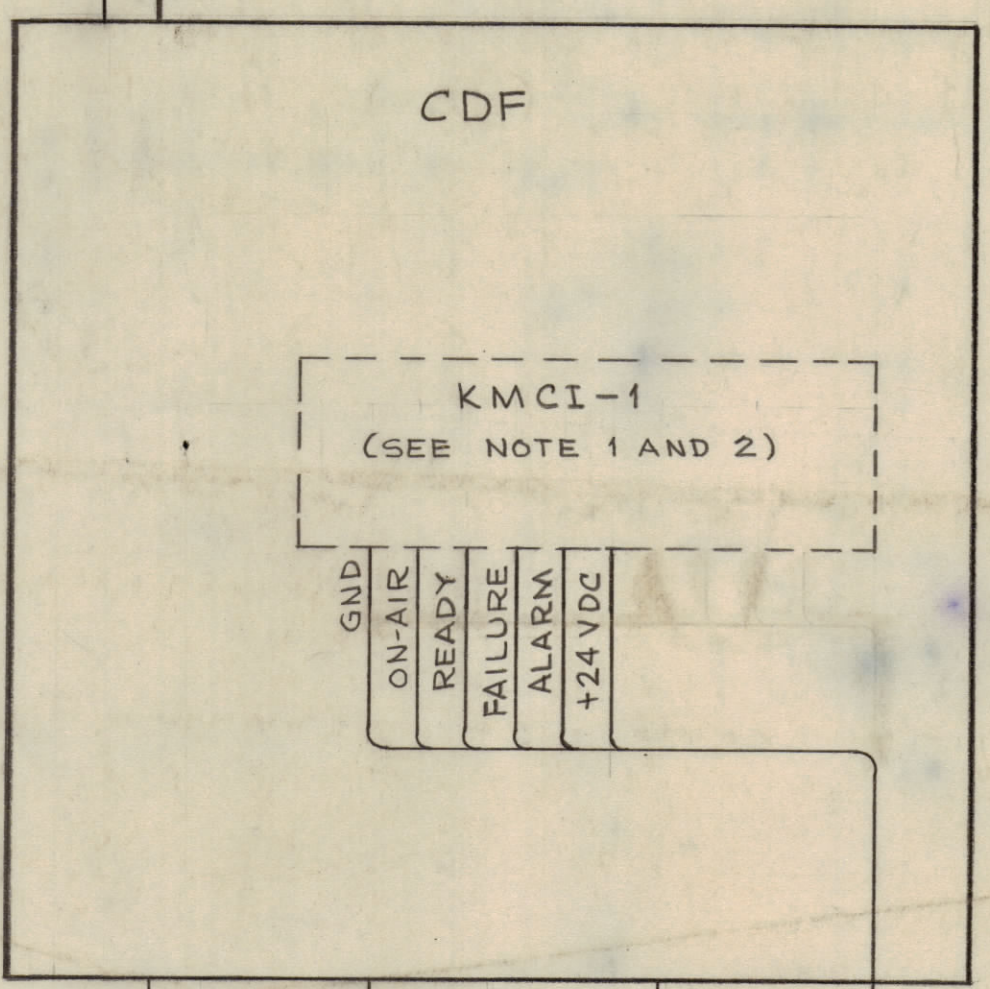

CUSTOMER SUPPLIED

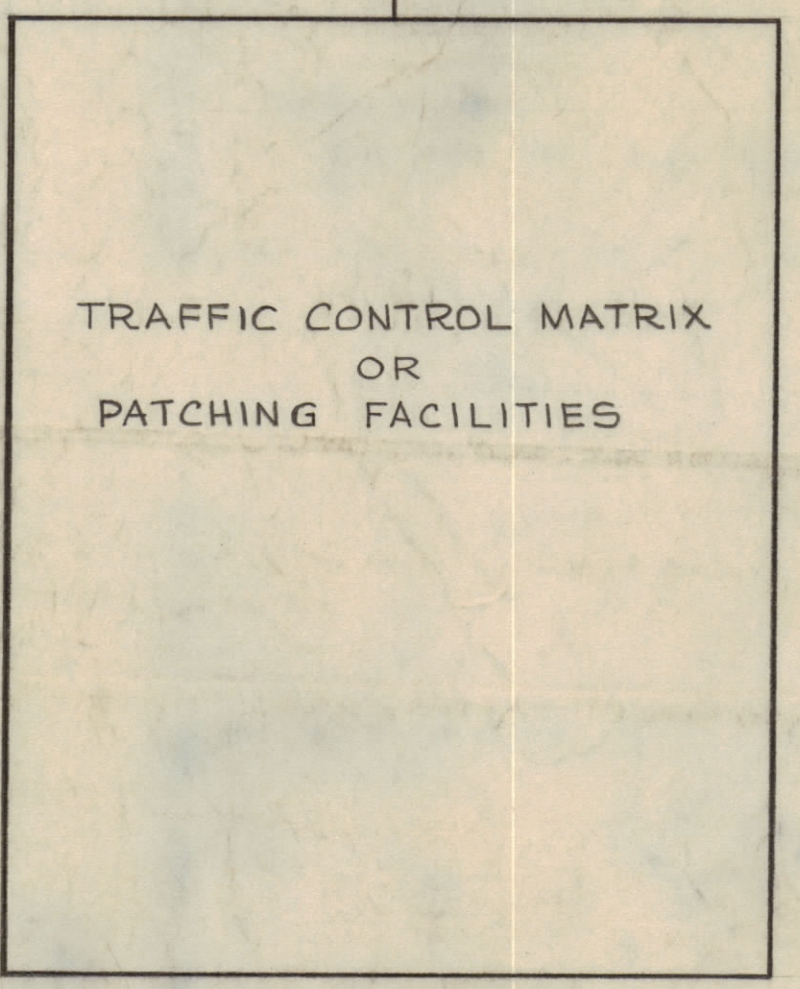


CUSTOMER SUPPLIED

TWO SIDEBAND AND ONE KEYING TONE CHANNEL FROM REMOTE OPERATORS POSITION

CUSTOMER SUPPLIED

TO STATUS LIGHTS

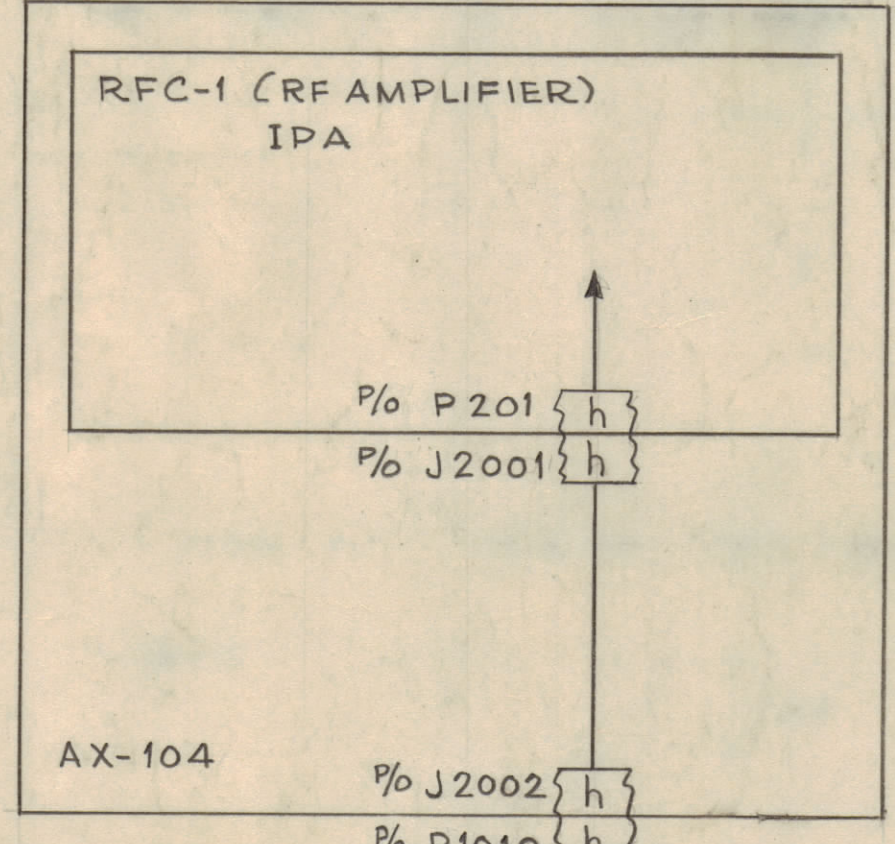


P/o P1011
P/o J1001

TO TUNE/OPERATE SWITCH S1004


CA-1029

CBE-1 (0-714/UR)

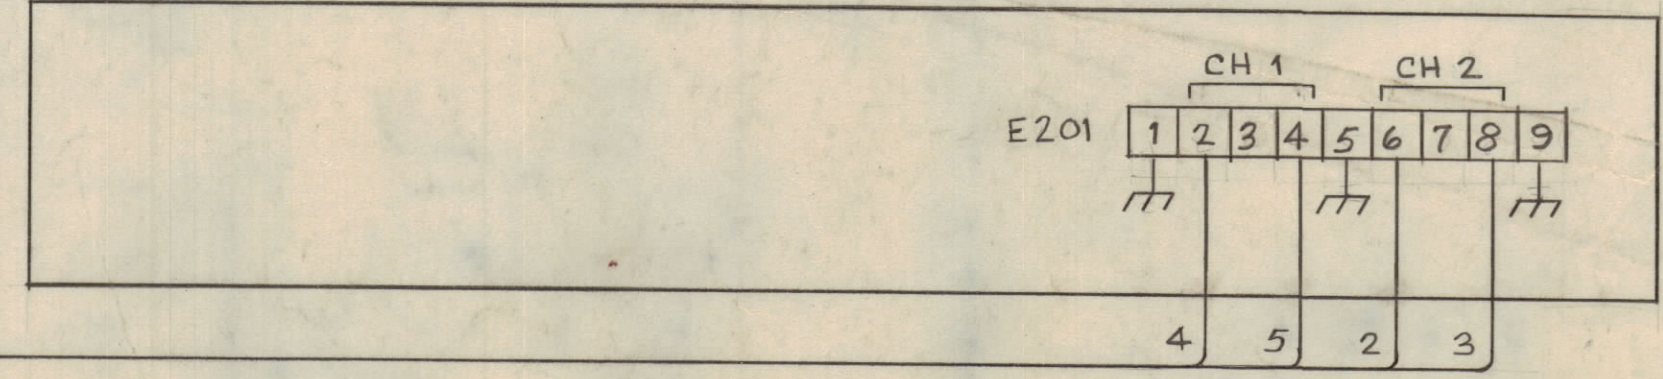


CA-572
W3001

CHG (AM-2505/URA-31)

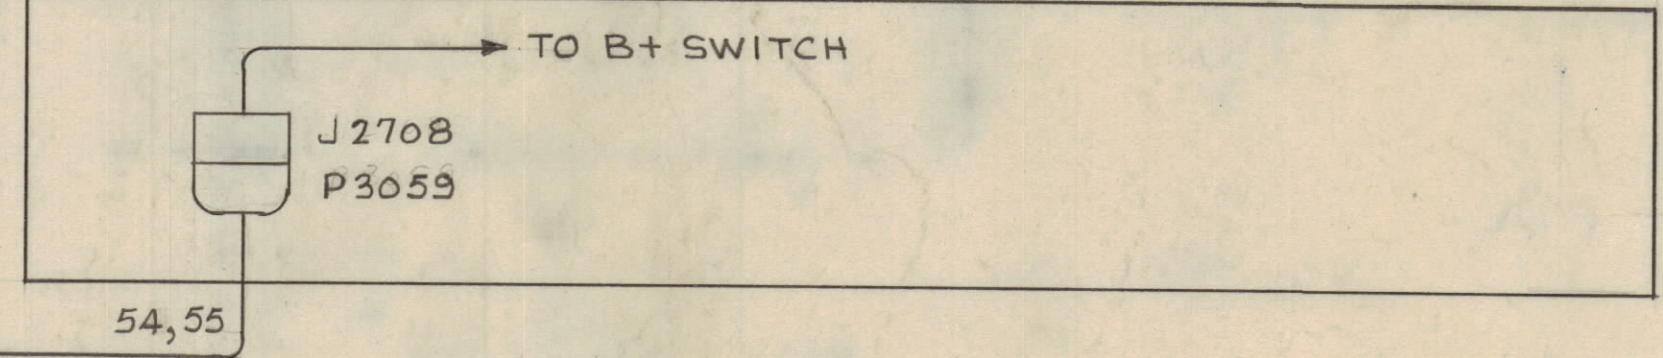


CMO (0-716/URA-31)

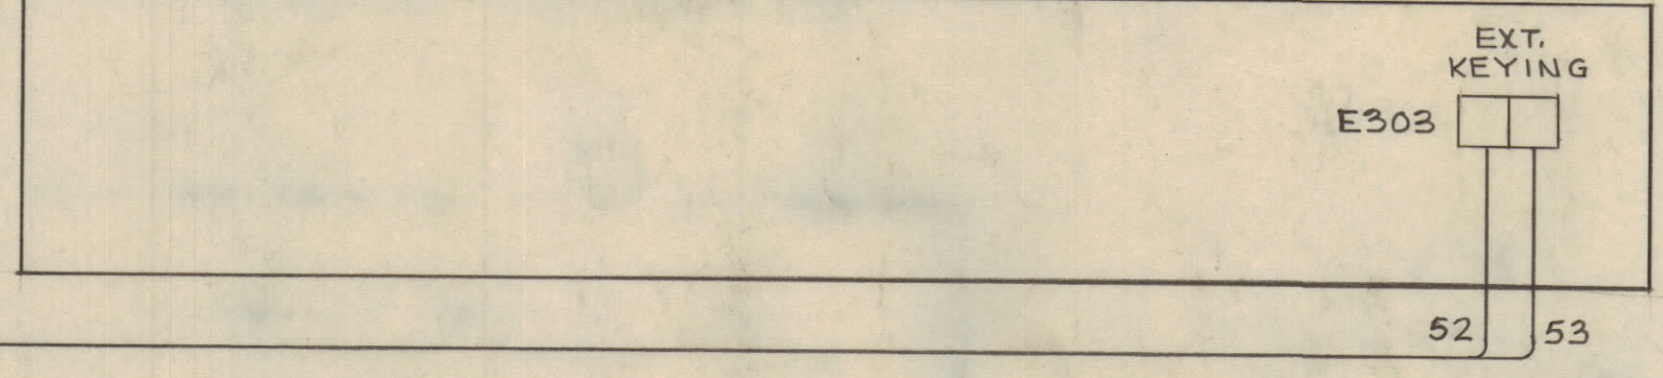


CA-1031

KMCU-1

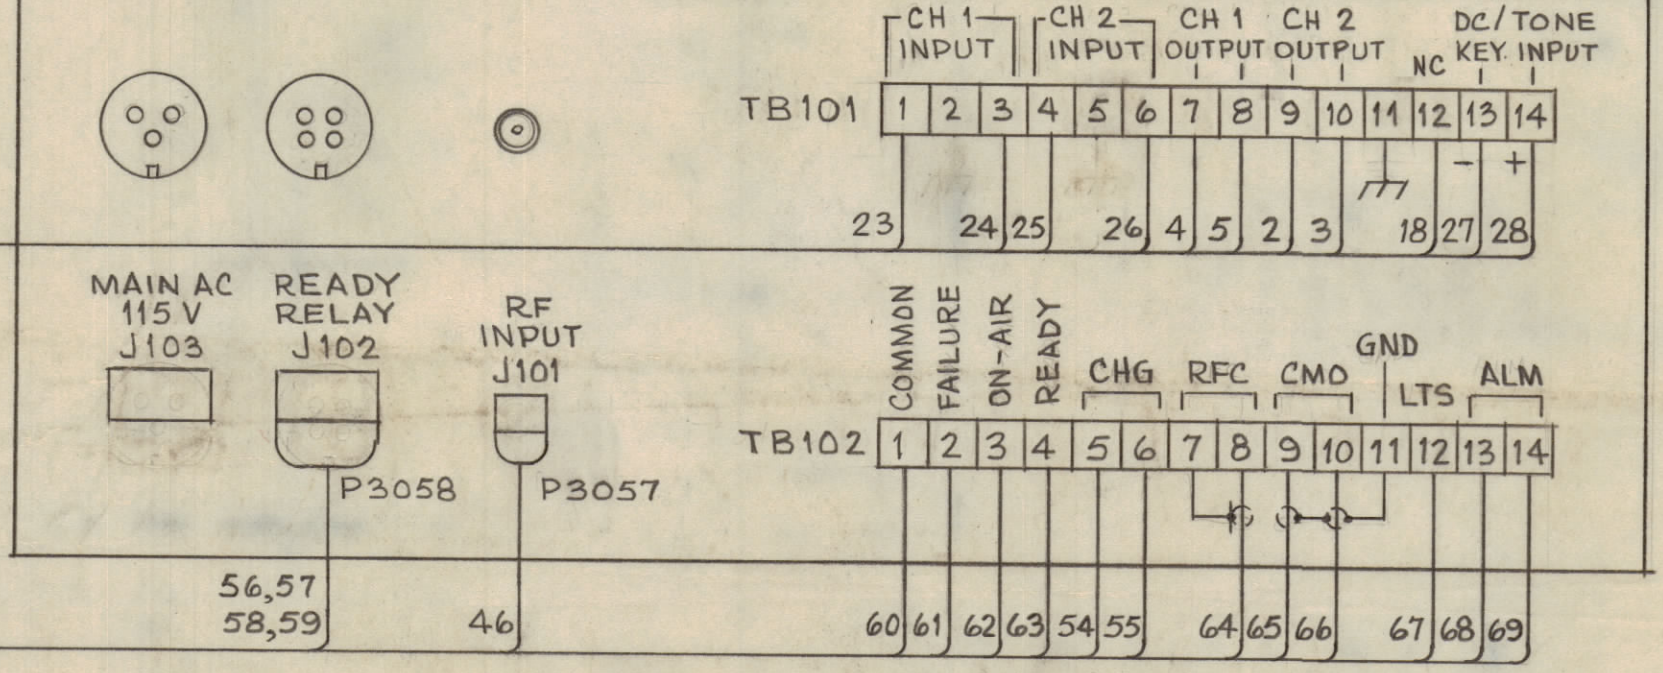

P/o P1011
P/o J1001

CENTER SHIELD ASS'Y

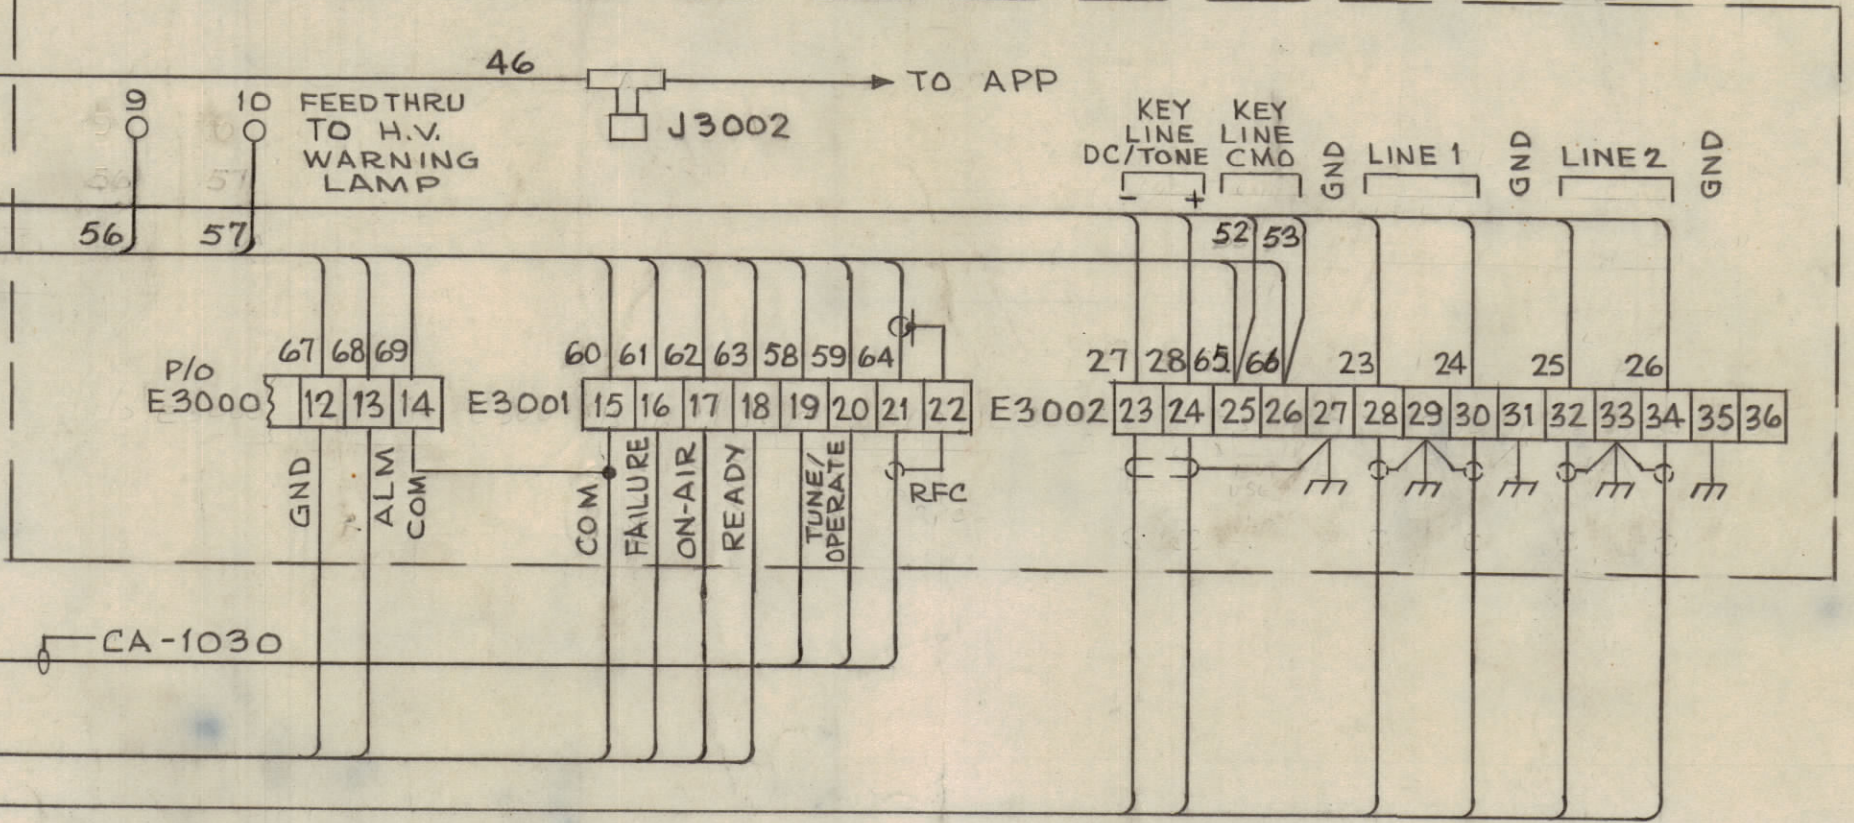

NOTES:

- 1- SEE SHEET 3 FOR TB CONNECTIONS.
- 2- KMCI-1 NOT REQUIRED AT NORTHWEST CAPE.