


IF IT IS FOUND DESIRABLE TO CHANGE ANY TOLERANCE OR OTHER DETAIL SPECIFIED ON THIS DRAWING NOTIFY THE PURCHASER PROMPTLY.

MAXIMUM ALLOWABLE TOLERANCES HAVE BEEN DETERMINED AND DEVIATIONS WILL BE CAUSE FOR REJECTION. REMOVE ALL BURRS AND SHARP EDGES


NOTICE TO PERSONS RECEIVING THIS DRAWING

THE TECHNICAL MATERIEL CORPORATION claims proprietary right in the material disclosed hereon. This drawing is issued in confidence for engineering information only and may not be reproduced or used to manufacture anything shown hereon without permission from THE TECHNICAL MATERIEL CORPORATION to the user. This drawing is loaned for mutual assistance and is subject to recall at any time.

Property of:
THE TECHNICAL MATERIEL CORPORATION
MAMARONECK, NEW YORK

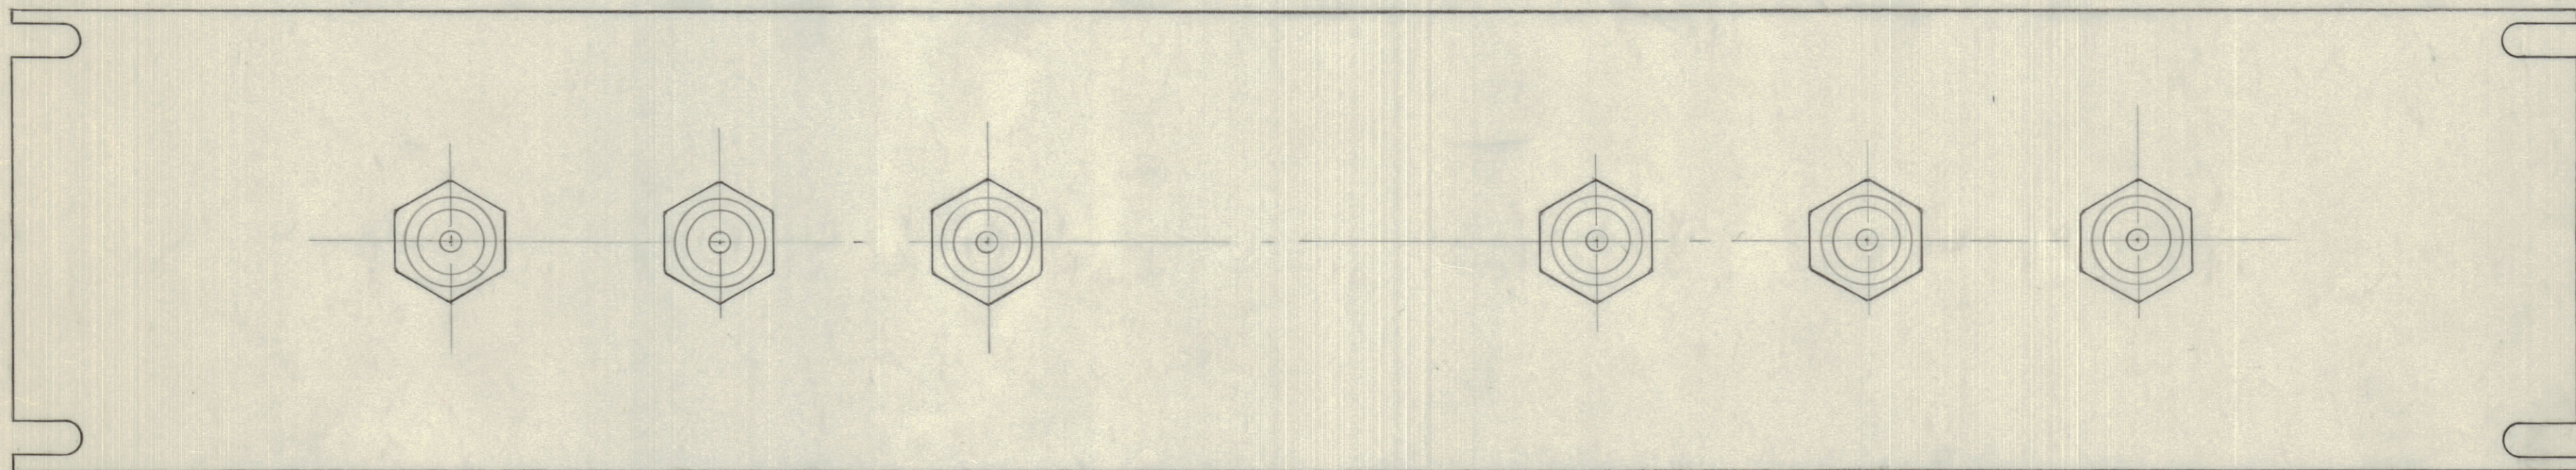

PLUG MUST PROTRUDE 3/4" PAST FRONT OF PANEL

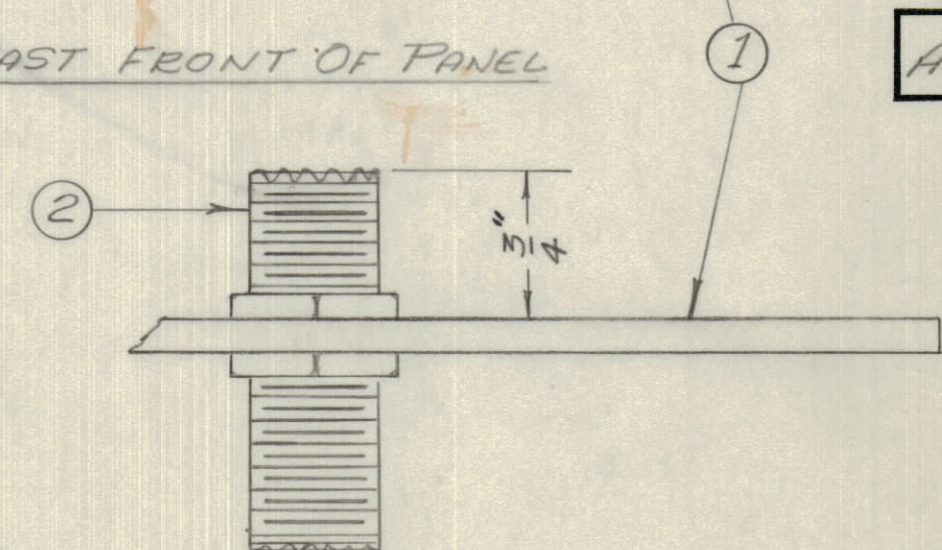

A-10082

REF. DWG. LD-10024 - PANEL ENGRAVING (CPP-1)

| | | | | | |
|---|---|----------|---|---|----------|
| " | " | LD-10028 | " | " | (CPP-1A) |
| " | " | LD-10031 | " | " | (CPP-1B) |
| " | " | LD-10030 | " | " | (CPP-1C) |

| 6 | 2 | U6492A/U | CONNECTOR ONLY FOR CPP-1D |
|---|----------|---------------------------------------|---------------------------|
| 6 | 2 | PL-274 | COUPLER-AMPHENOL 83-1F |
| 1 | 1 | MS-10167 | PATCH PANEL |
| REQ. ITEM | PART NO. | DESCRIPTION | |
| TMC (Canada) LIMITED OTTAWA ONTARIO | | | |
| PANEL ASSEMBLY | | | |
| FOR PATCH PANEL TYPE 1 | | | |
| MATERIAL | | WEIGHT PER PC. | |
| TYPE & TEMPER | | L. MARION | |
| HEAT TREAT. SPEC. | | DRAWN ELEC. DES. APP. MECH. DES. APP. | |
| FINISH & SPEC. NO. | | CHECKED FINAL APPROVAL | |
| | | A-10082 | |

CPP-1D
CPP-1C
CPP-1B
CPP-1A
CPPI

8548

11/5/56

| ISSUE | ITEM | CHANGED FROM | DATE | CN. NO. | DRAFTS | CHECKER | ENG. APP. |
|------------|-------------|-------------------|---|---------|--------|---------|-----------|
| TOLERANCES | | | SCALE: FULL SIZE | | | | |
| ALL OTHERS | DEC. DIM. ± | FRAC. DIM. ± 1/64 | DRILL, PUNCH, COMMERCIAL STOCK SIZES AND MANUFACTURERS TOLERANCES ARE NOT INCLUDED. | | | | |

| MODEL | PROJECT NO. | ASS'Y. NO. | DATE |
|-------|-------------|------------|------|
| | | | |