


IF IT IS FOUND DESIRABLE TO CHANGE ANY TOLERANCE OR OTHER DETAIL SPECIFIED ON THIS DRAWING NOTIFY THE PURCHASER PROMPTLY.		DIMENSIONS IN INCHES UNLESS OTHERWISE SPECIFIED					
MAXIMUM ALLOWABLE TOLERANCES HAVE BEEN DETERMINED AND DEVIATIONS WILL BE CAUSE FOR REJECTION. REMOVE ALL BURRS AND SHARP EDGES.							
ISSUE	ITEM	CHANGED FROM	DATE	CN. NO.	DRAFTS	CHECKER	ENG. APP.
A		ADDED AMATEUR BAND ANT. BETWEEN TOWERS EMO 4 AND 5 AND EXTRA TRENCHING.	22-3-65		Hwp.		

REQ.	ITEM	PART NO.	DESCRIPTION	SYMBOL
------	------	----------	-------------	--------

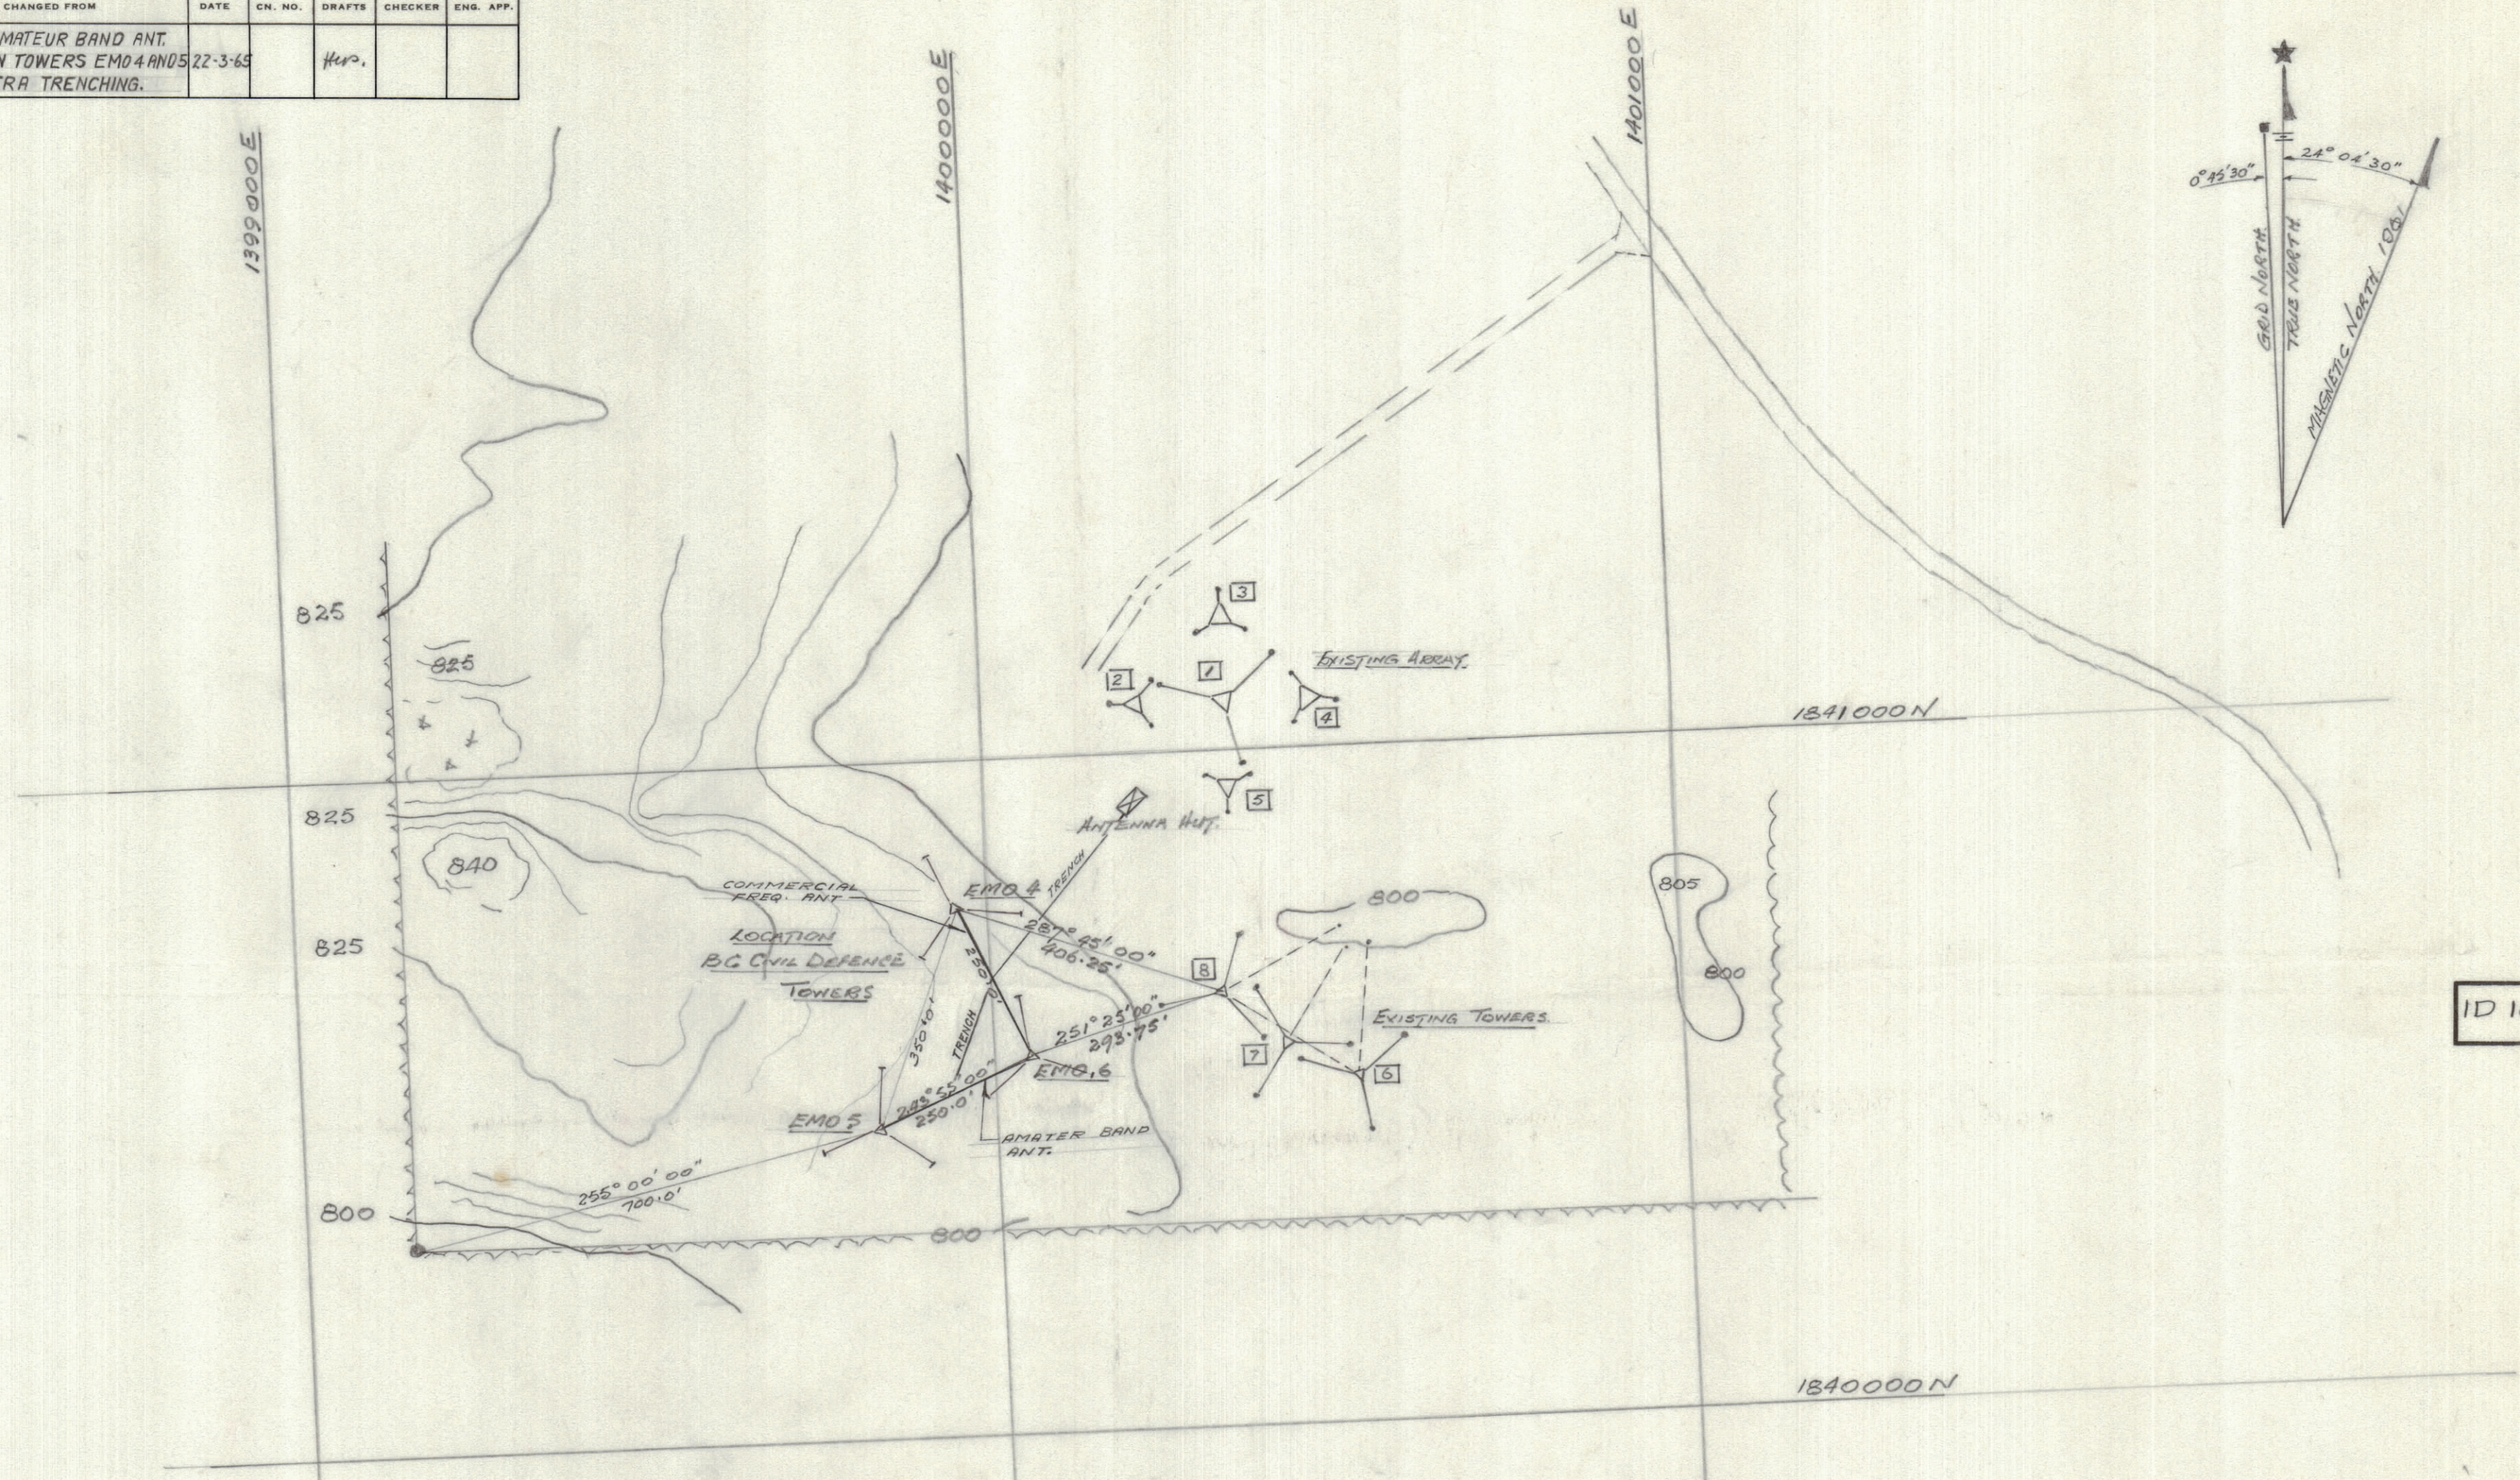

ID 10354 A

NOTE. All information concerning BEARINGS, TRUE, MAGNETIC & GRID, elevations etc, taken from information contained on JOB DWG N° 4302-1-1-3 dated 6 July 1962 DIRECTORATE OF WORKS 'ANTENNA PARK LAYOUT' BRIDGE 1 EXTENSION B.C.

TOLERANCES		SCALE: 1" = 200.0'
ALL OTHERS	DEC. DIM. ± FRAC. DIM. ± ANGULAR DIM. ±	DRILL, PUNCH, COMMERCIAL STOCK SIZES AND MANUFACTURERS TOLERANCES ARE NOT INCLUDED.

MODEL	G10209	PROJECT NO.	B.C. CIVIL DEF.	ASS'Y. NO.	26-11-64	DATE
-------	--------	-------------	-----------------	------------	----------	------

STOCK SIZE		TMC (Canada) LIMITED OTTAWA ONTARIO	
MATERIAL		LOCATION EMO (B.C. CIVIL DEFENCE) TOWERS EXTENSION B.C.	
WEIGHT PER PC.		DRAWN	ELEC. DES. APP. / MECH. DES. APP.
TYPE & TEMPER.		CHECKED	FINAL APPROVAL
HEAT TREAT. SPEC.		ID10354 A	
FINISH & SPEC. NO.			