


REVISIONS							
SYM	ZONE	DESCRIPTION	DATE	E.M.N.NO	DRAFT	CHKD	APPD

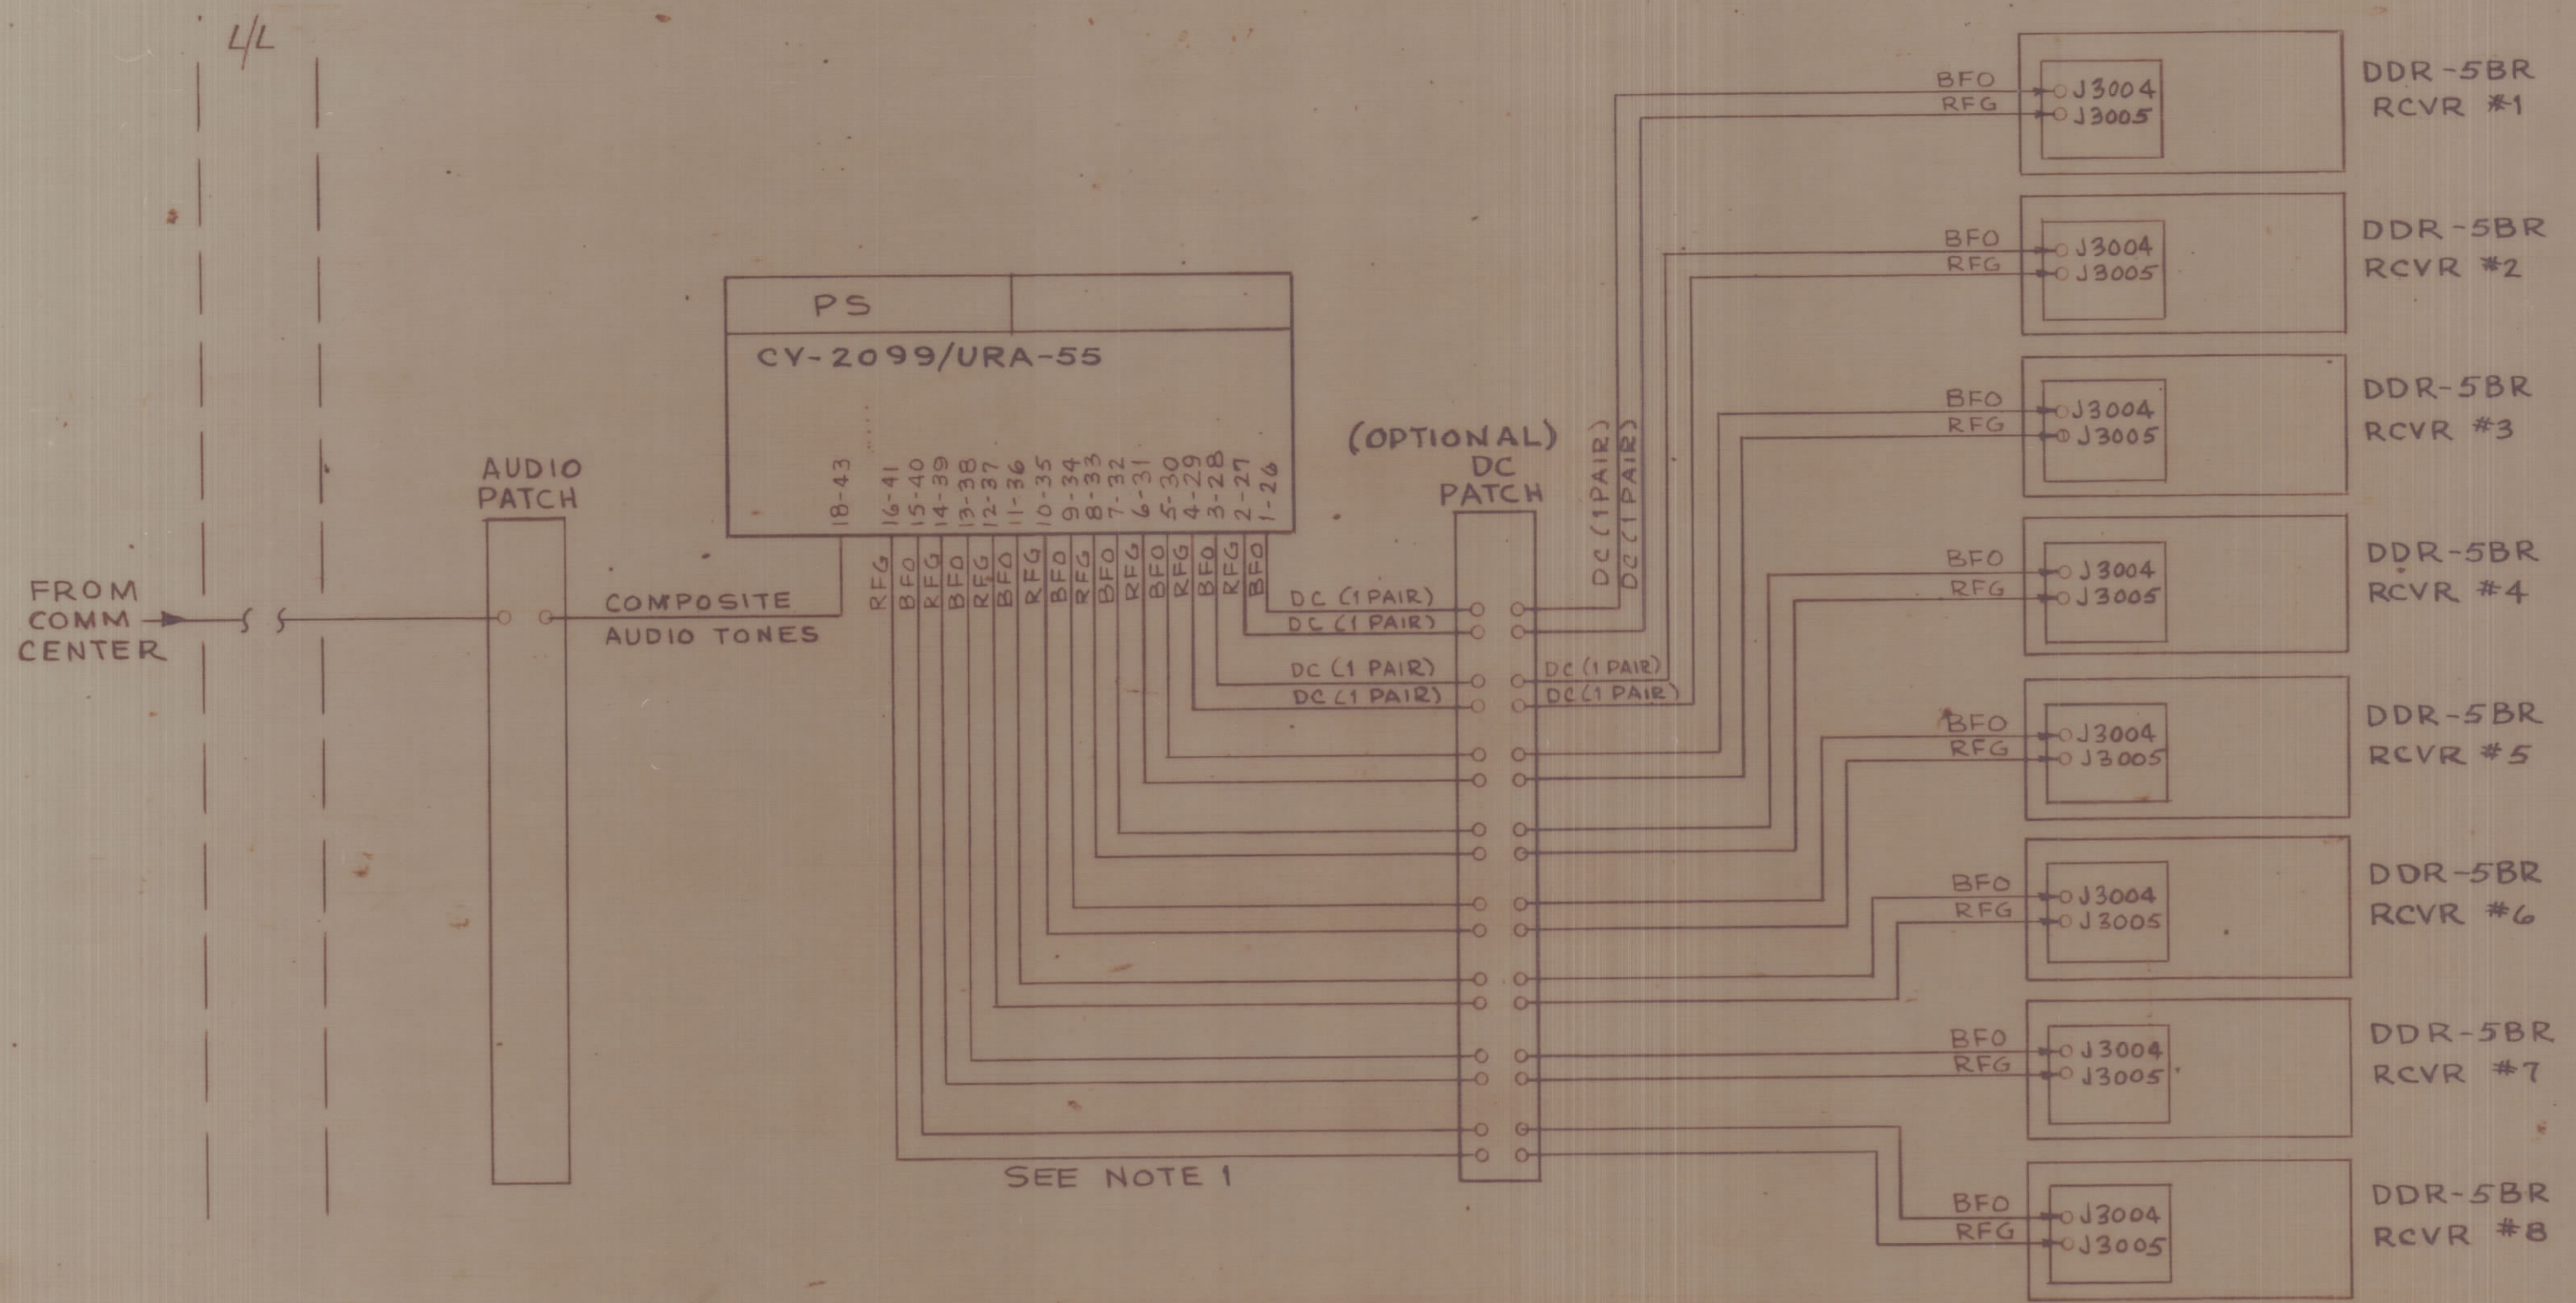

NOTE 1. ALL CABLING AND PATCH FACILITIES ARE GFE, SHIELDED CABLING OR COAXIAL CABLING, SUCH AS RG-174, RG-58, ETC., IS RECOMMENDED IN ORDER TO PREVENT EXTRANEIOUS SIGNAL PICK-UP.

CONTRACT No. N600(63133-11-126) 63002	EXAMINED		NAVAL SHORE ELECTRONICS ENGINEERING CENTER WASHINGTON, D C	
TECHNICAL MATERIEL CORP	OFFICIAL	SIGNATURE	CONVERTER-POWER SUPPLY GROUP, RECEIVE SIMPLIFIED SYSTEM DIAGRAM	
DWG No. ID-331-4	BR HEAD			
<i>[Signature]</i>	PROJ ENG			
APPROVED DATE 3/2/66	DIV DIR			
SATISFACTORY TO:	PROJ DIR			
	DRAFT SEC			
	DRAWN		RW 23	CODE IDENT 82679
DATE:	FEDERAL SUPPLY CODE 82679		SIZE C	567
	CONTR DRAWING NO. ID-331-4	SCALE NONE		SHEET 4 OF 5