
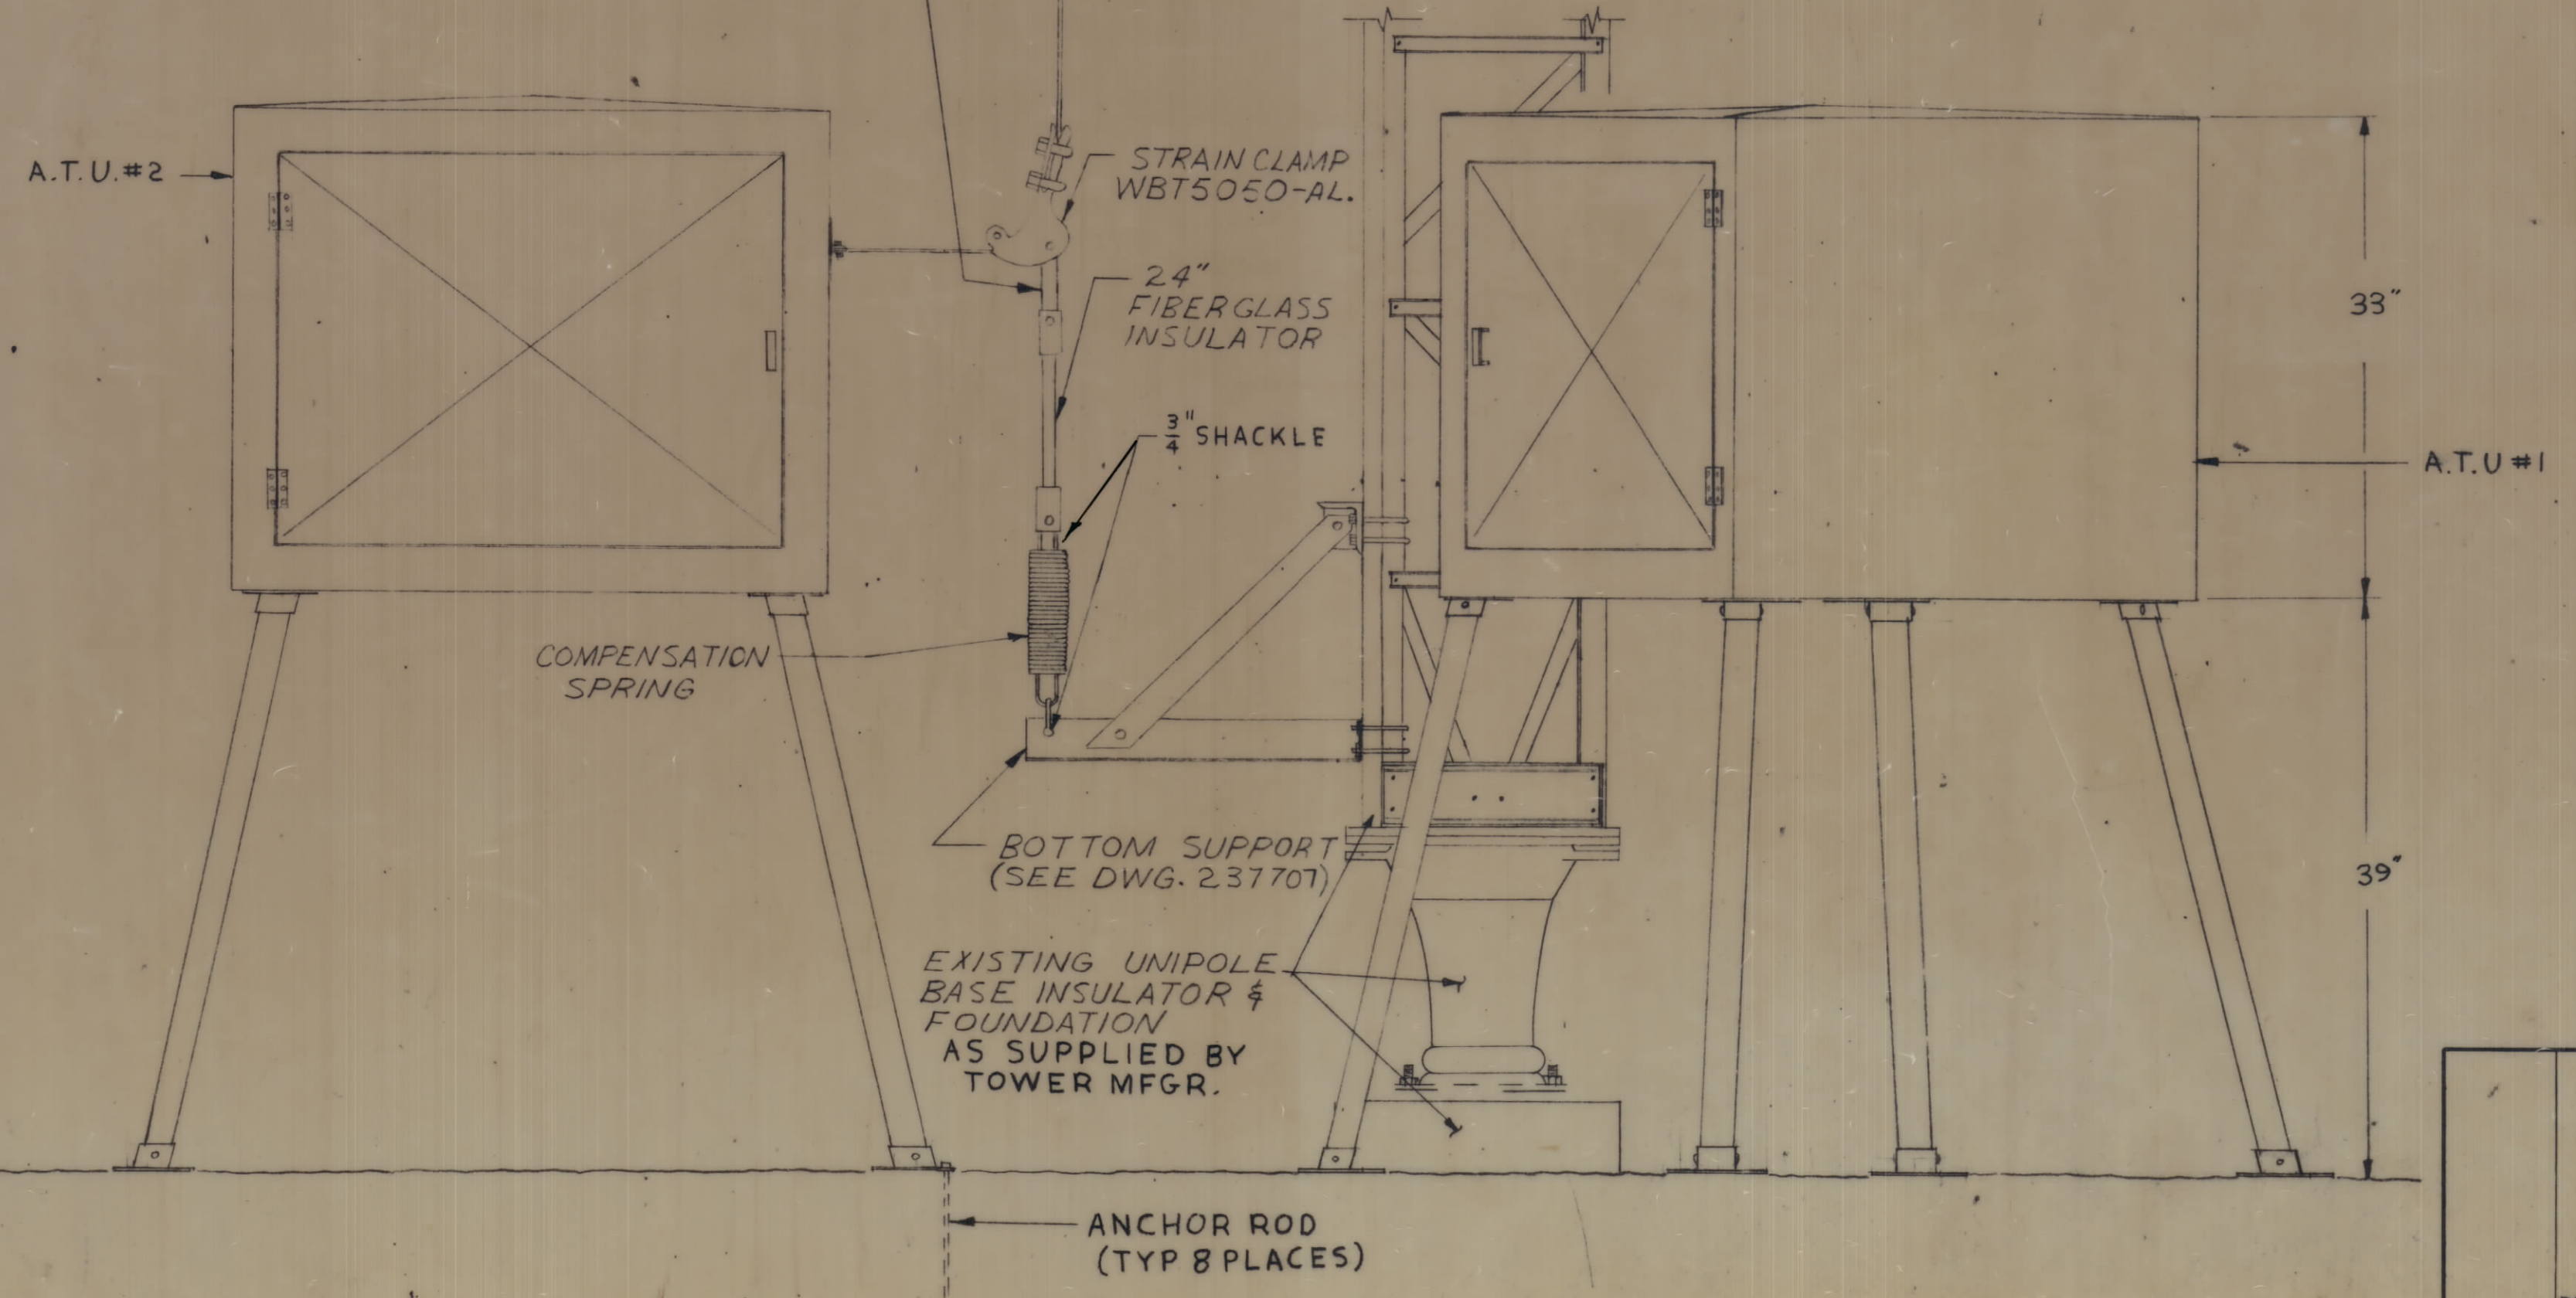


REVISIONS				
ZONE	SYM.	DESCRIPTION	DATE	APPROVAL

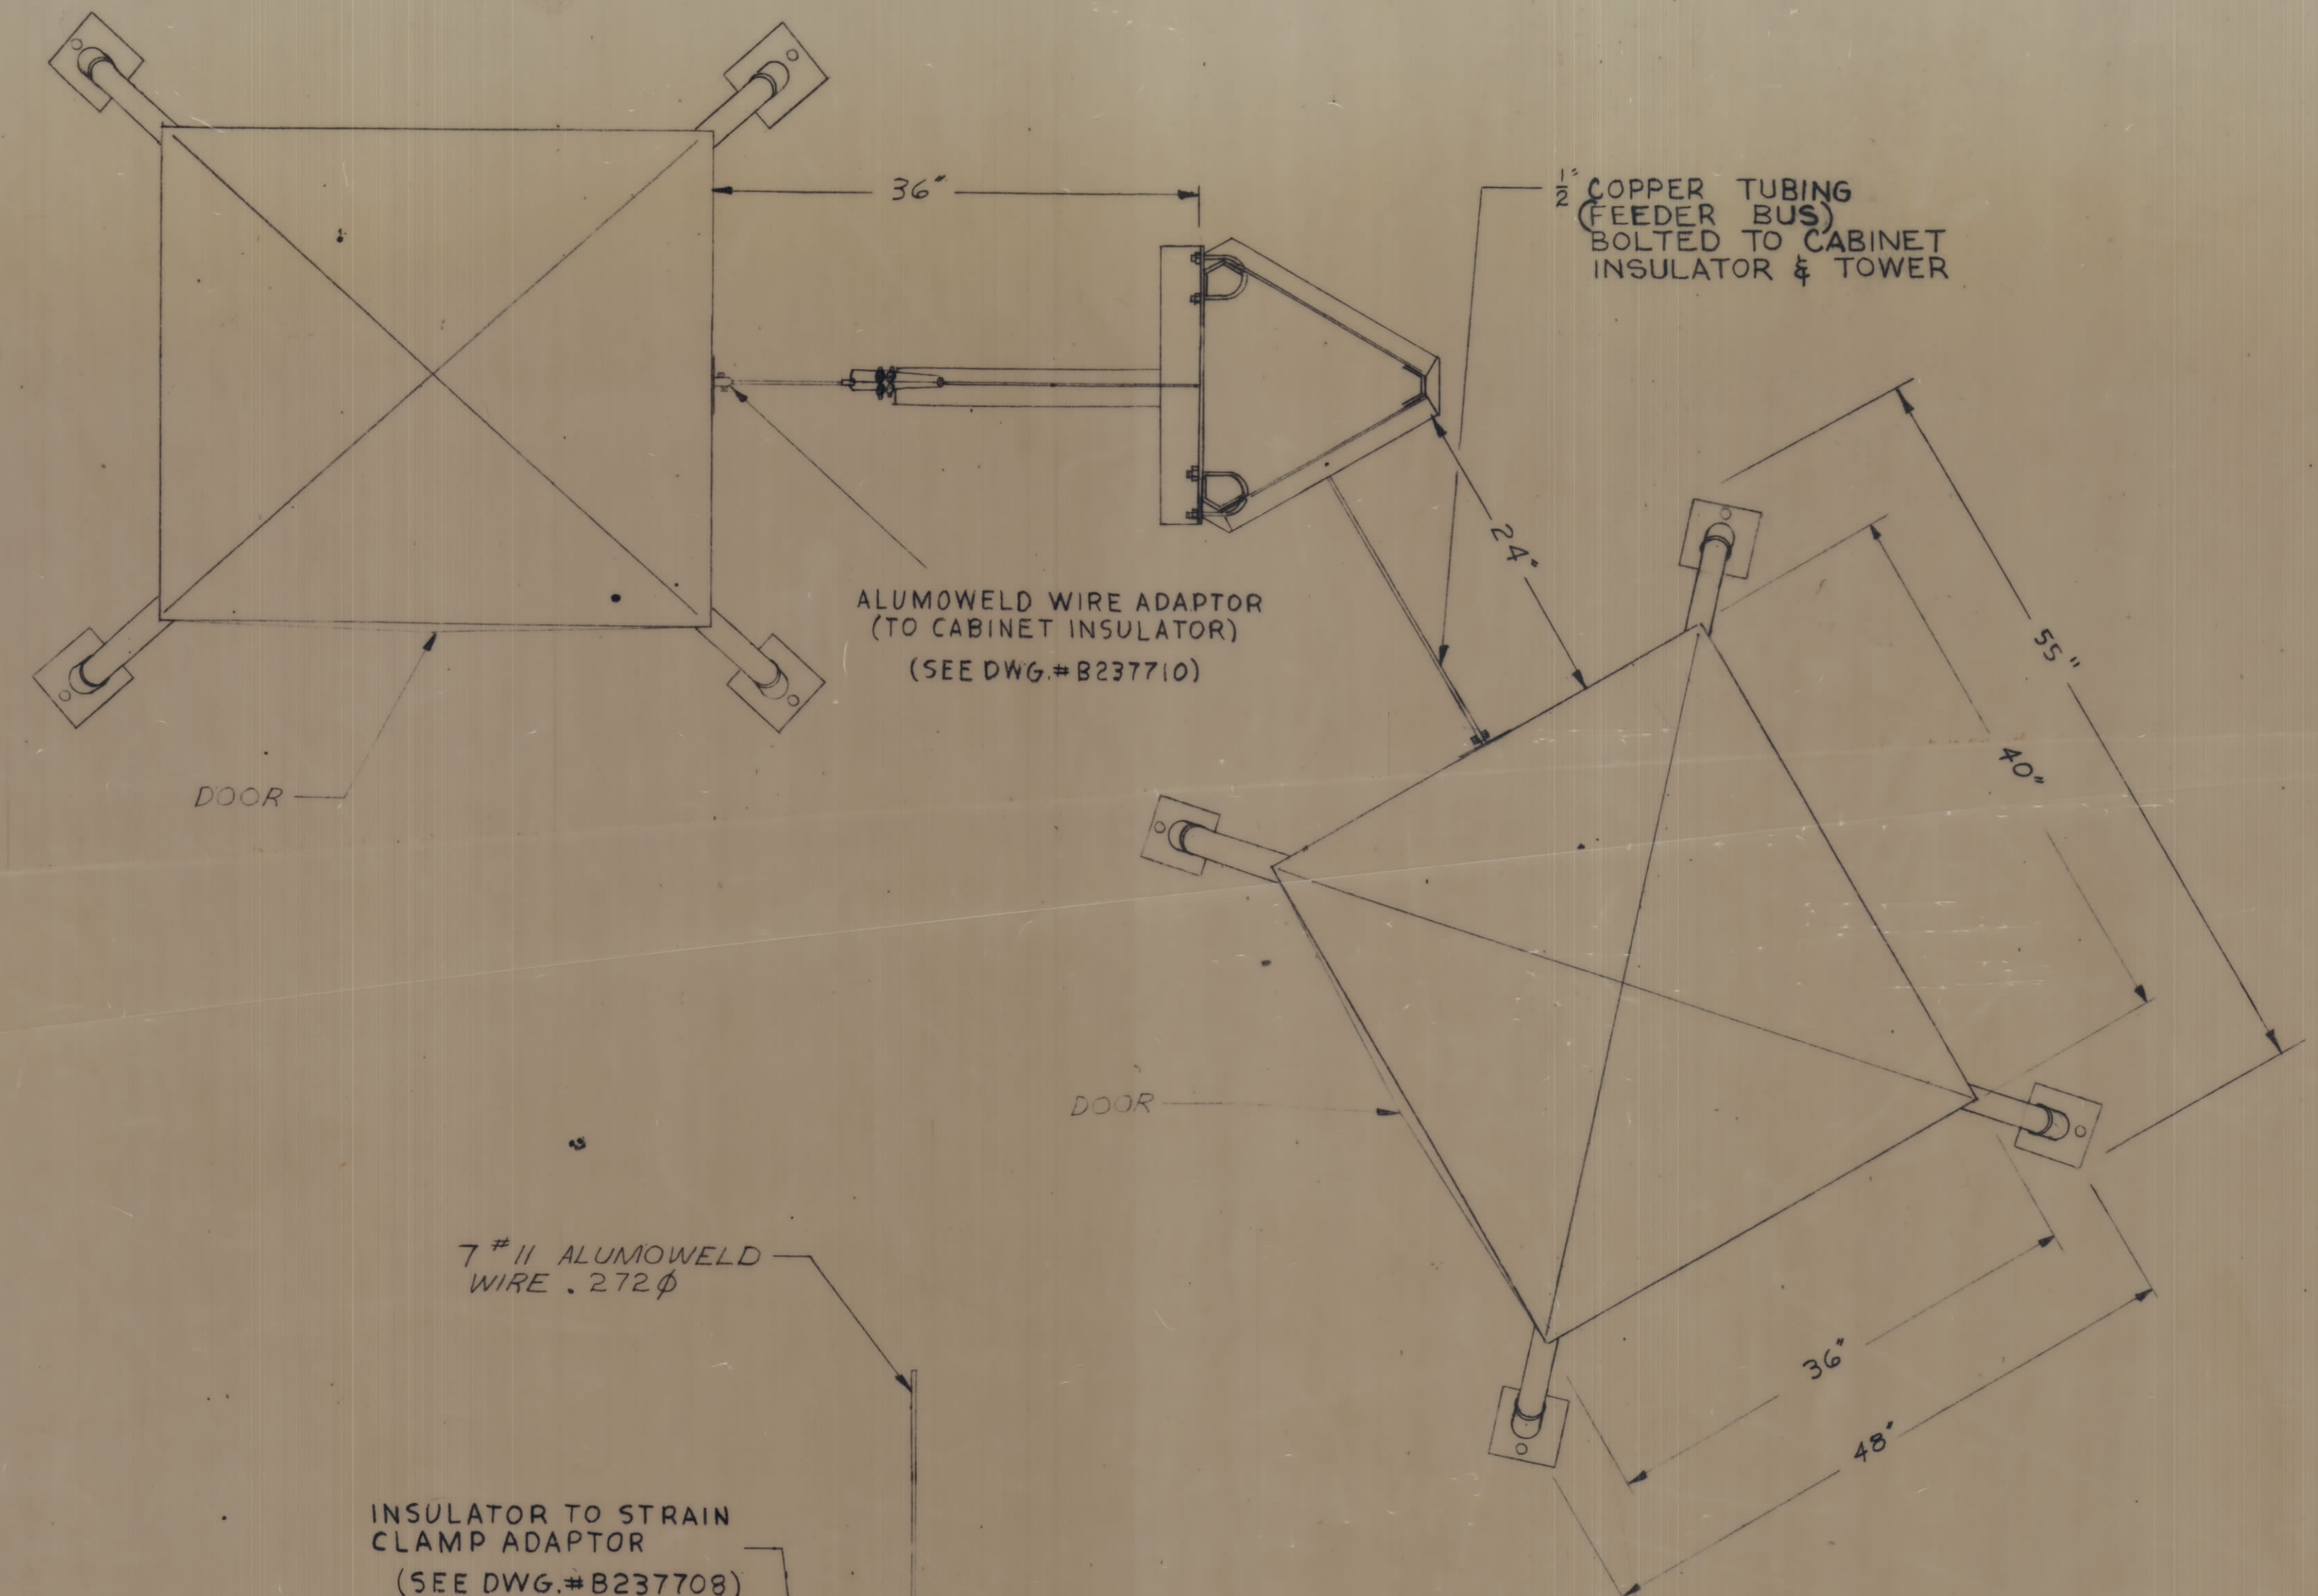

NOTE
 COMPENSATION SPRING TO BE EXTENDED 6" AT INSTALLATION.

REQD.	PART NO.	ITEM	DESCRIPTION	MATL. OR MFR.	MATL. SPEC. OR CAT. NO.	QTY. SYM.	UNIT WT.	ZONE
LIST OF MATERIAL								
UNLESS OTHERWISE SPECIFIED			SIGNATURE	DATE				
DIMENSIONS ARE IN INCHES			DR. C.B.	9/2/66				
TOLERANCES ON:			CHK. R. Miller	7-15-66				
DEC. FRACT. ANG.			ENGR. P. Va	9/15/66				
MATERIAL:								
FINISH:								
USED ON NEXT ASSY.			PROJ. APPD.					

BASE DETAIL
 T.M.C. KIT #312
 FOR UTILITY TOWER
 TYPE "170K.D."

THE TECHNICAL MATERIE CORP.
 700 FENIMORE ROAD
 MAMARONECK, N. Y.
ID 379
 D237701
 SHEET 2 OF 4