


- UNLESS OTHERWISE SPECIFIED -

- 1.~ ALL LETTERING TO BE 1/8 HIGH BLACK GOTHIC.
- 2.~ MARKING PROCESS; AS PER TMC SPEC. S-727

REQ. PER UNIT	USED ON		
	MODEL	ASS'Y. NO.	DATE
5	LFSB-1		9.15.1964

LD1605 ~~Ø~~

MARK TMC P/N LD1605-/PX849- WITH LATEST REV. LETTERS, ON REAR.

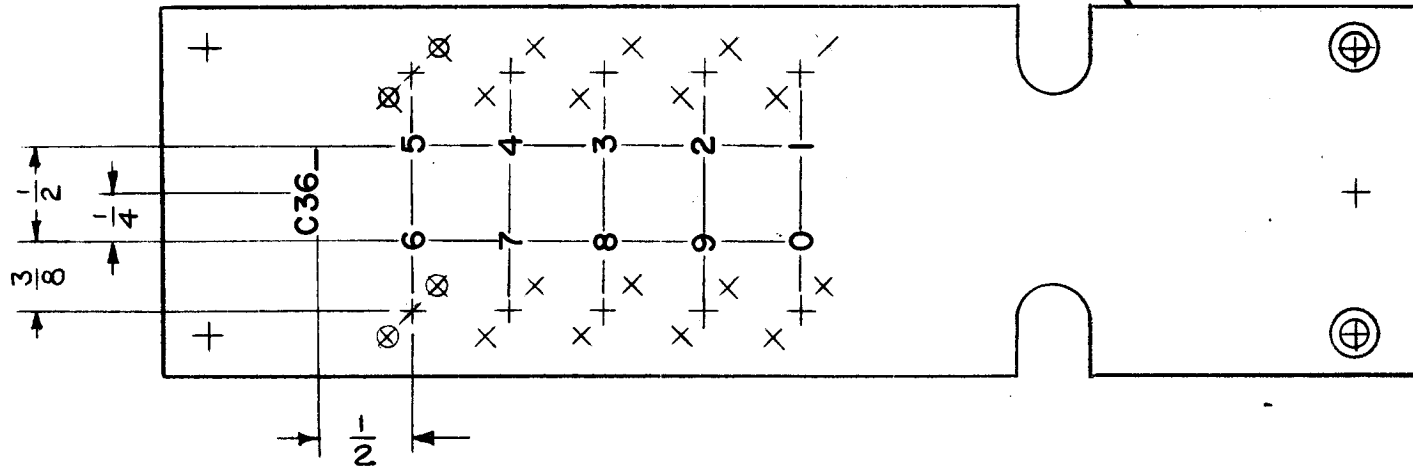

REF.: PX 849

							REQ. ITEM	PART NO.	GELLMAN	DESCRIPTION	SYMBOL	
							#		THE TECHNICAL MATERIEL CORP. MAMARONECK, NEW YORK			
							#		MARKING, BOARD, MTG., CAPACITOR			
							#		MARKING METHOD-TMC S-727			
SYM	DESCRIPTION	DATE	CH. NO.	DRAFTS	CHECKER	ENG. APP.	#					
UNLESS OTHERWISE SPECIFIED DIMENSIONS ARE IN INCHES AND INCLUDE CHEMICALLY APPLIED OR PLATED FINISHES							#					
		SCALE	1:1				#					
DECIMALS .X ± .05 .XX ± .01 .XXX ± .005		TOLERANCES		FRACTIONS ± 1/64 ANGLES ± 0° 30'		CODE A	#					
							#		DRAWN JTB @ 9/15/64		CHECKED RJC	FINAL APPROVAL
							#		FINISH & SPEC. NO.		ELEC. DES. APP. MECH. DES. APP.	
							#		#		LD1605 <del>Ø</del>	